

ALL INSTALLATIONS
TO BE TO CODE

Foam Applicator
Backfill cut ICF chases
with insulating foam to
restore r-values

Service Wall
Lumber framed wall
to accommodate
thicker services


Plywood Panel
Allows for universal
attachment area
independent of hidden
web locations 8" O.C.

Router with 2½" Bit

Electric Chainsaw

Hot Wire Cutter

Side mount
electrical box

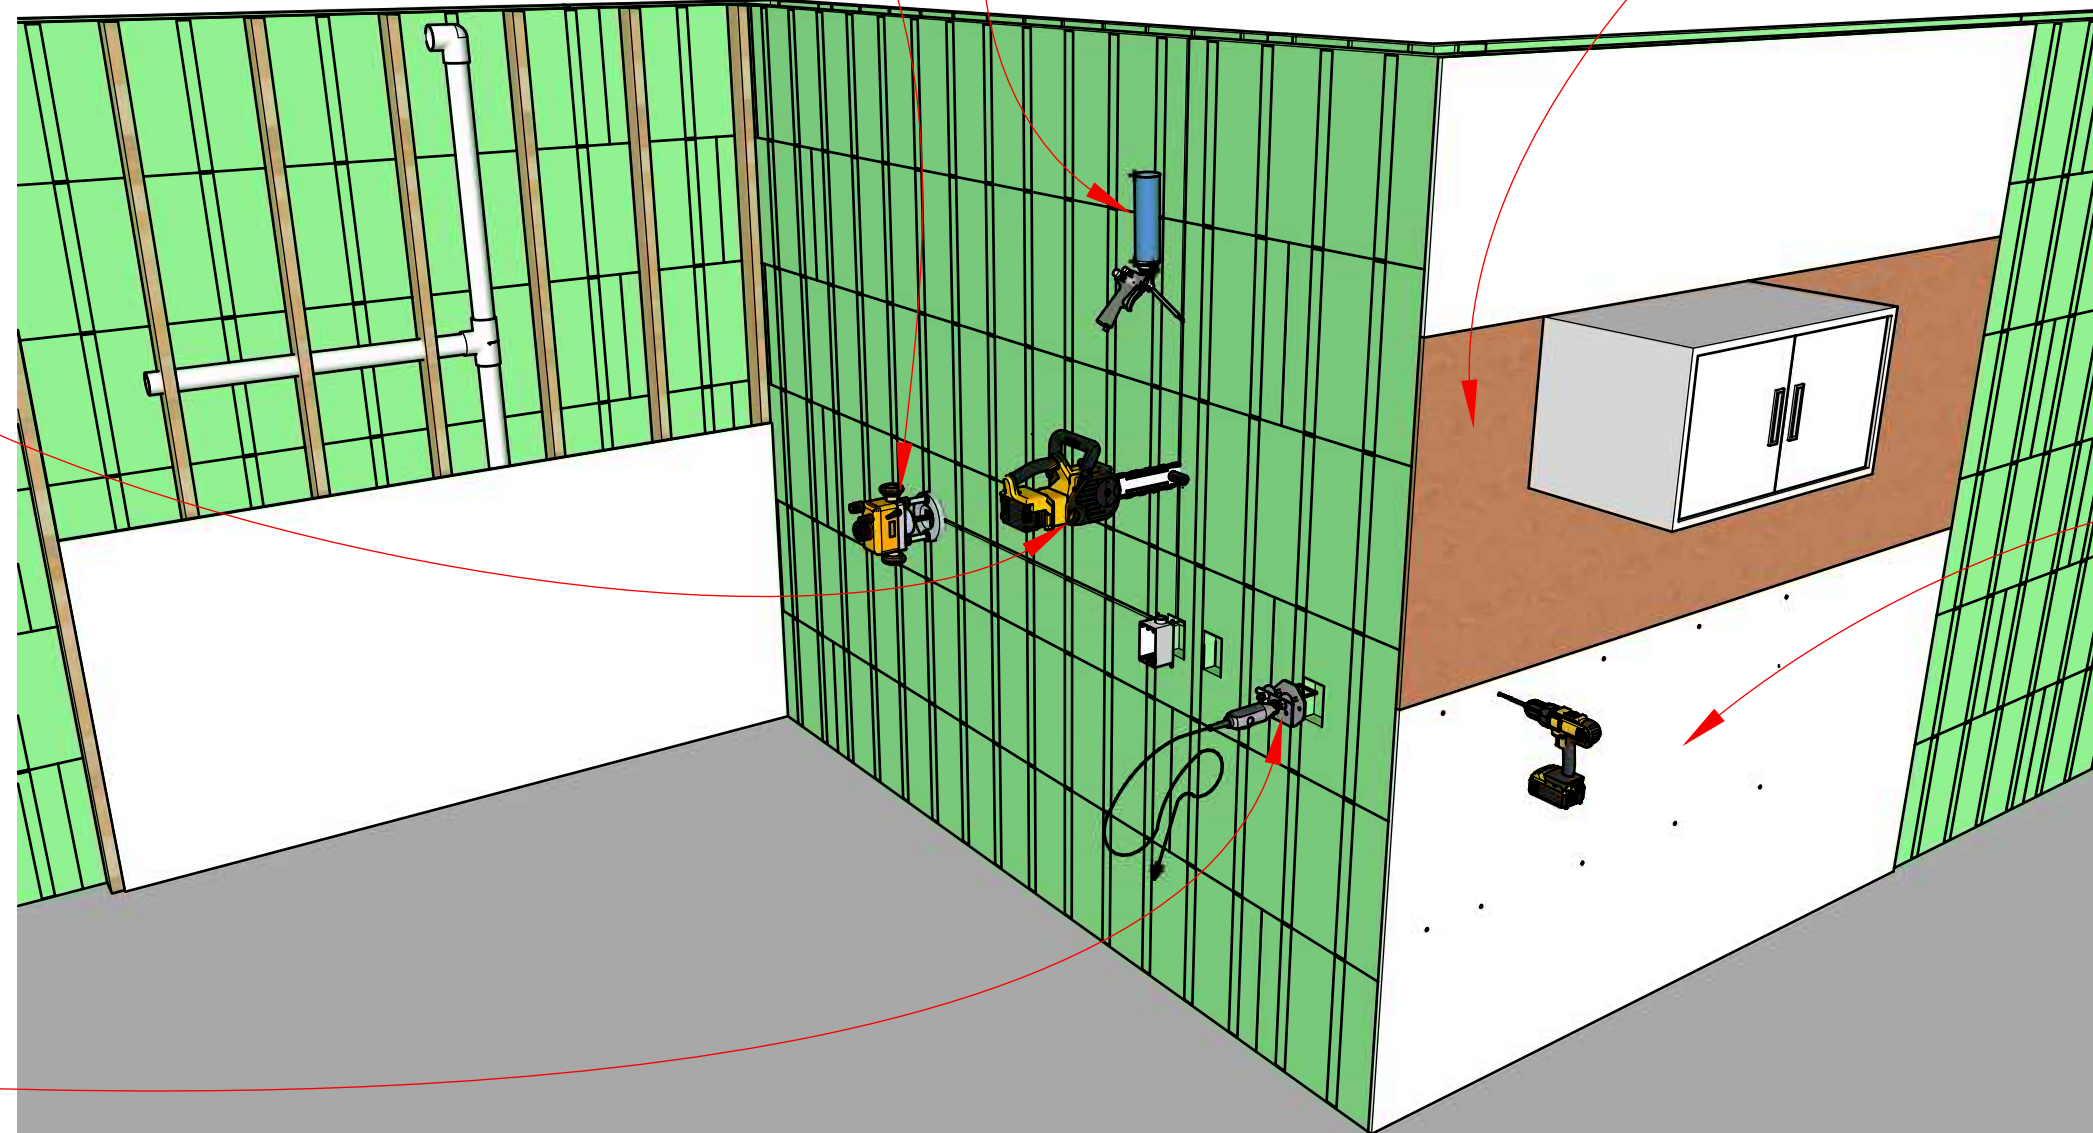

Drywall
Attached with
standard drywall
screws to imbedded
plastic 8" O.C.webs

PROPRIETARY AND CONFIDENTIAL
THIS DRAWING IS FOR ESTIMATION
PURPOSES ONLY - DO NOT USE FOR
ANY OTHER REASON
THE INFORMATION CONTAINED IN THIS
DRAWING IS THE SOLE PROPERTY OF
FAB-FORM INDUSTRIES LTD

VANCOUVER
ICF

www.vancouvericf.com

(604)229-9829

DRAWN: SFRG

CHECKED: DX

APPROVED: JF

DATE: 25 Feb 2025

REF:

Interior Finishing Hybrid

Interior Finishing

REV: