




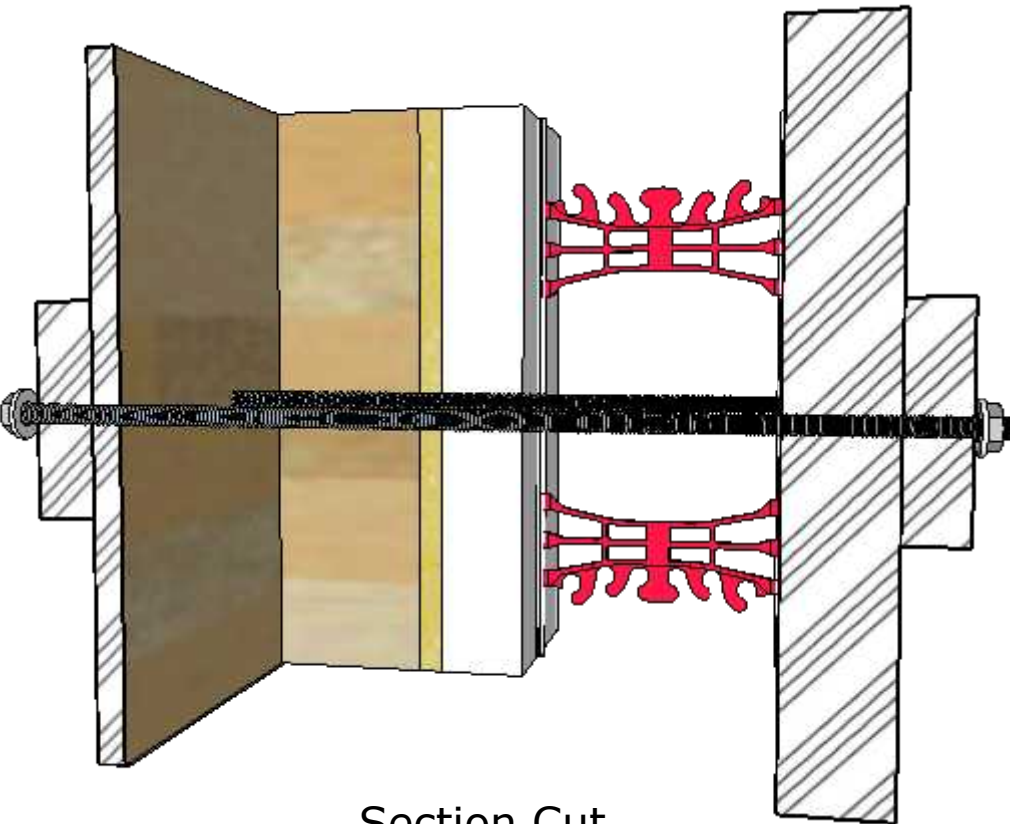

Section Cut

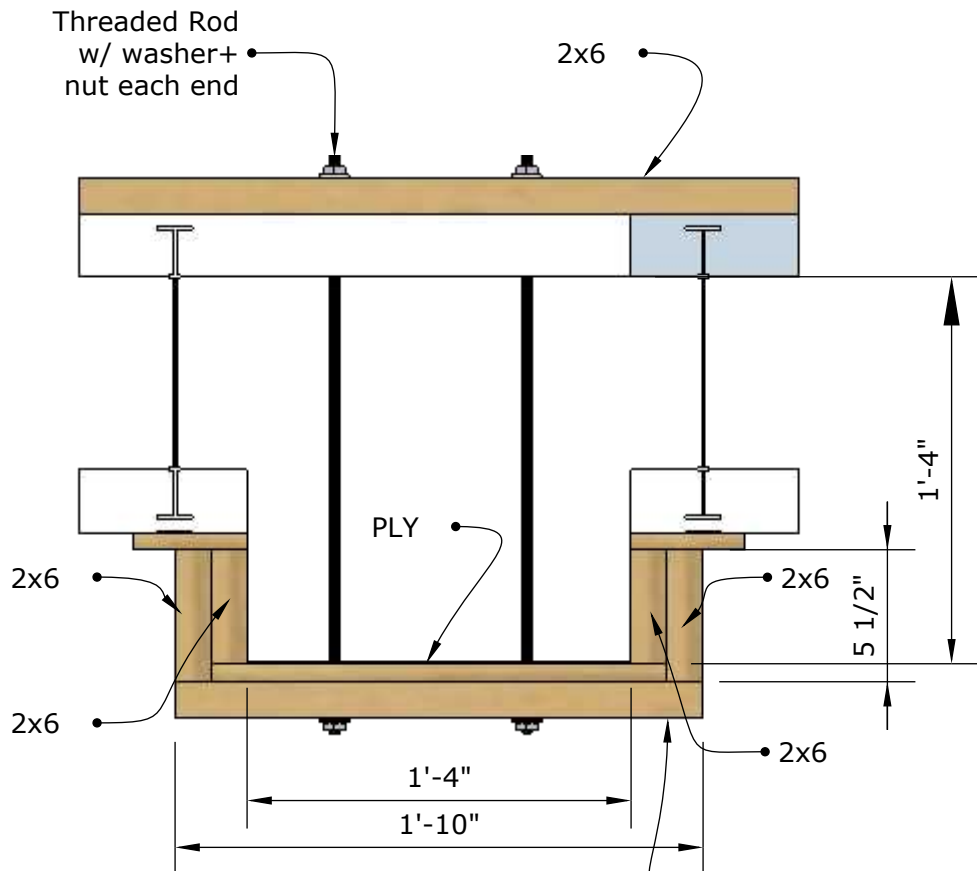

Plan View

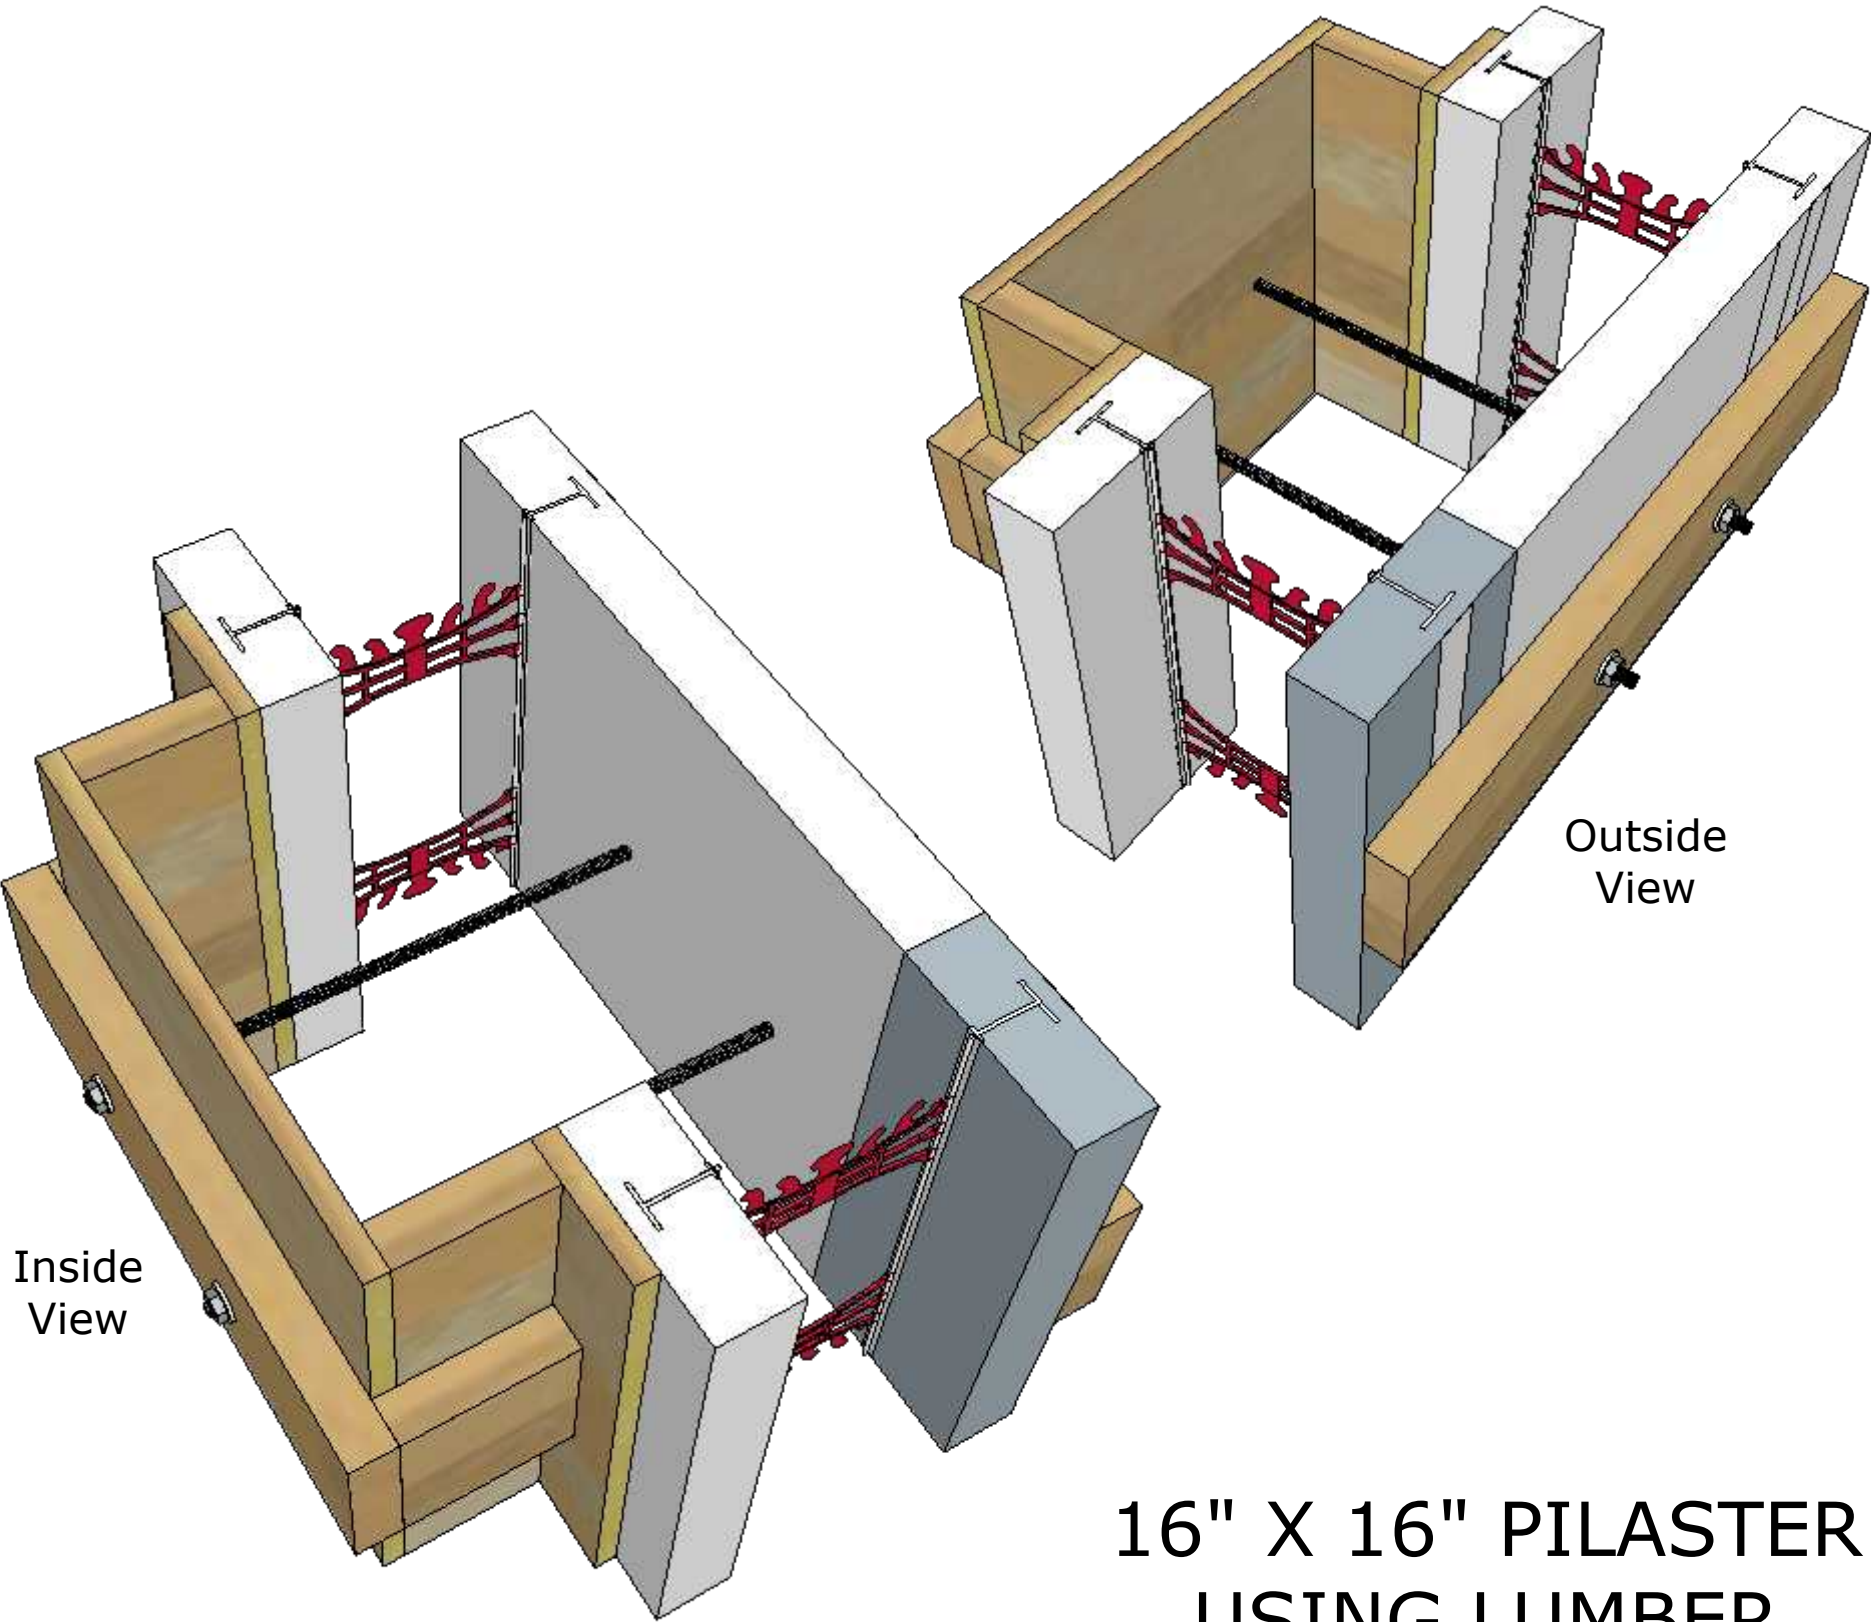

16" X 16" PILASTER
USING LUMBER

PROPRIETARY AND CONFIDENTIAL THE INFORMATION CONTAINED IN THIS DRAWING IS THE SOLE PROPERTY OF FAB-FORM INDUSTRIES LTD. ANY REPRODUCTION IN PART OR AS A WHOLE WITHOUT THE WRITTEN PERMISSION OF FAB-FORM INDUSTRIES IS PROHIBITED	VANCOUVER ICF www.vancouvericf.com (604)229-9829			CONTACT:			
				CO:			
				SITE:			
	DRAWN: SFRG			CHECKED: RF	APPROVED: JF	DRG NO: General Layout	REV:
	DO NOT SCALE DRAWING			DATE:	23 Jun 2025		