



REF:


90 Degree Form Unit Assembled

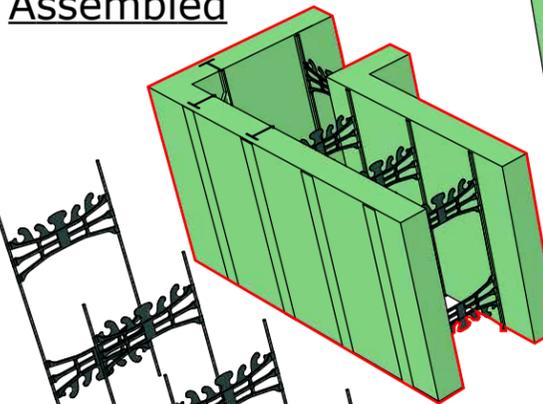


Optimizer Form Unit Unassembled

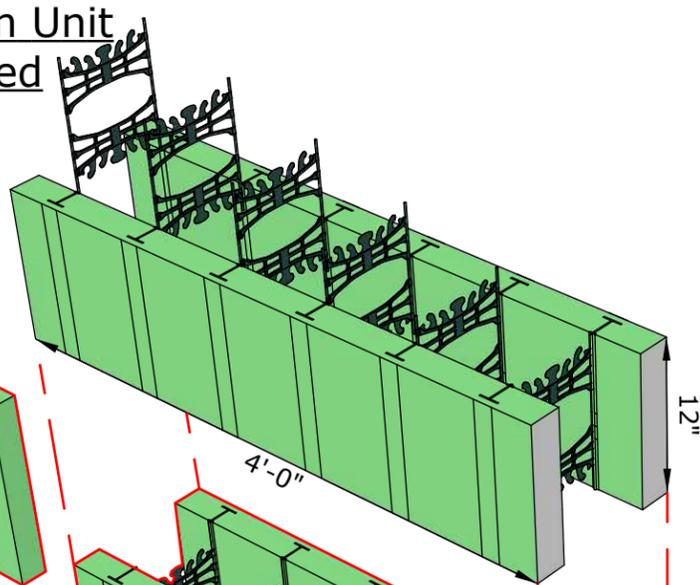


Brick Ledge Form Unit Assembled

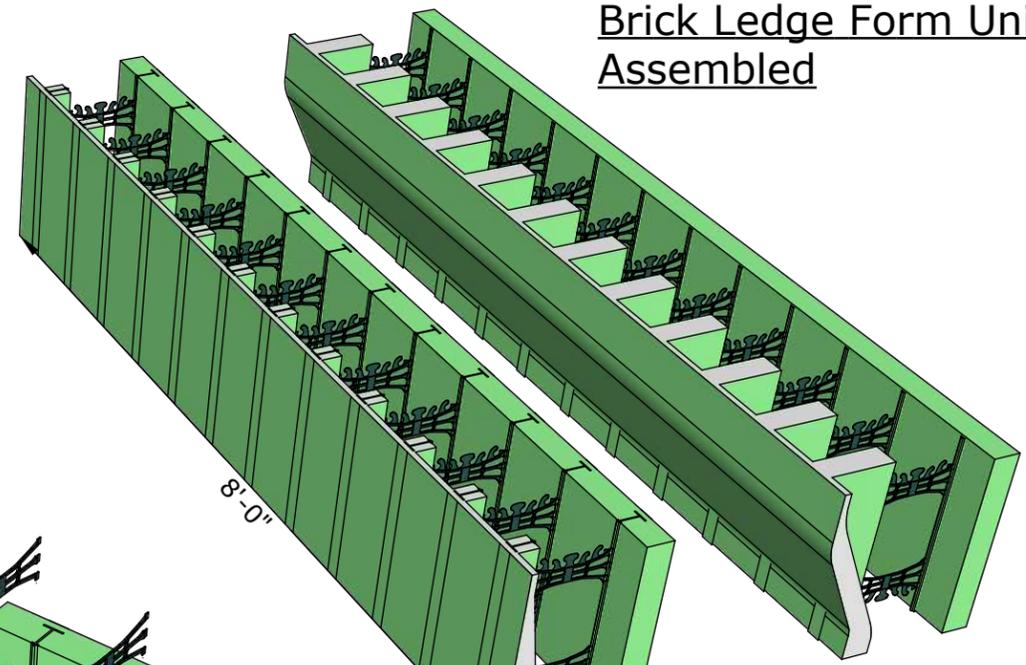


Taper Top Form Unit Assembled

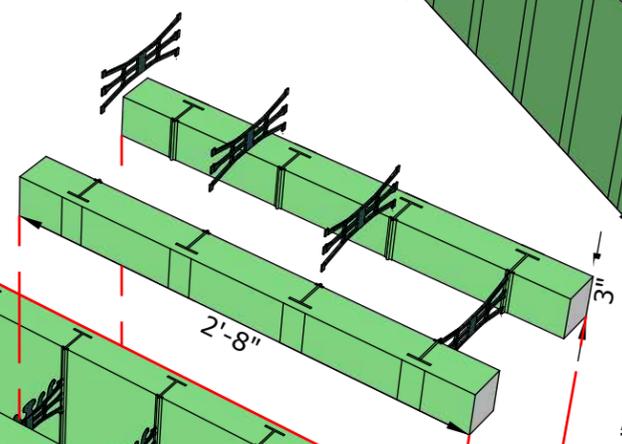


Height Adjuster

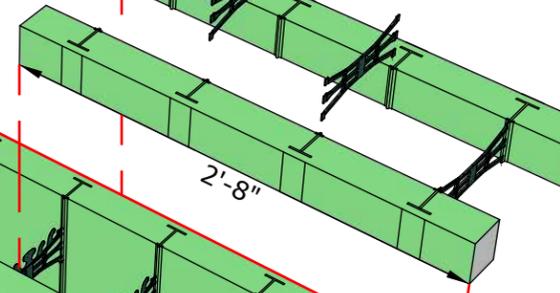


Standard Form Unit Assembled

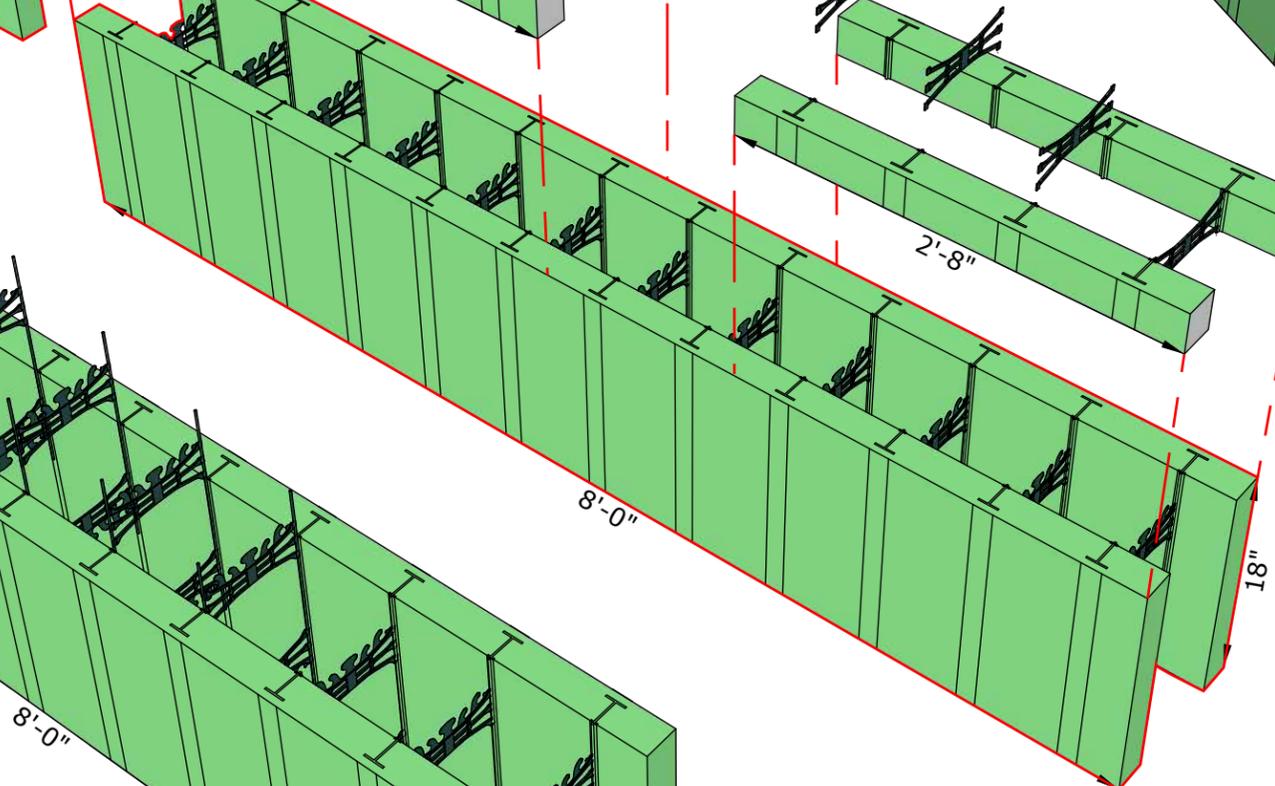

Standard Form Unit Unassembled

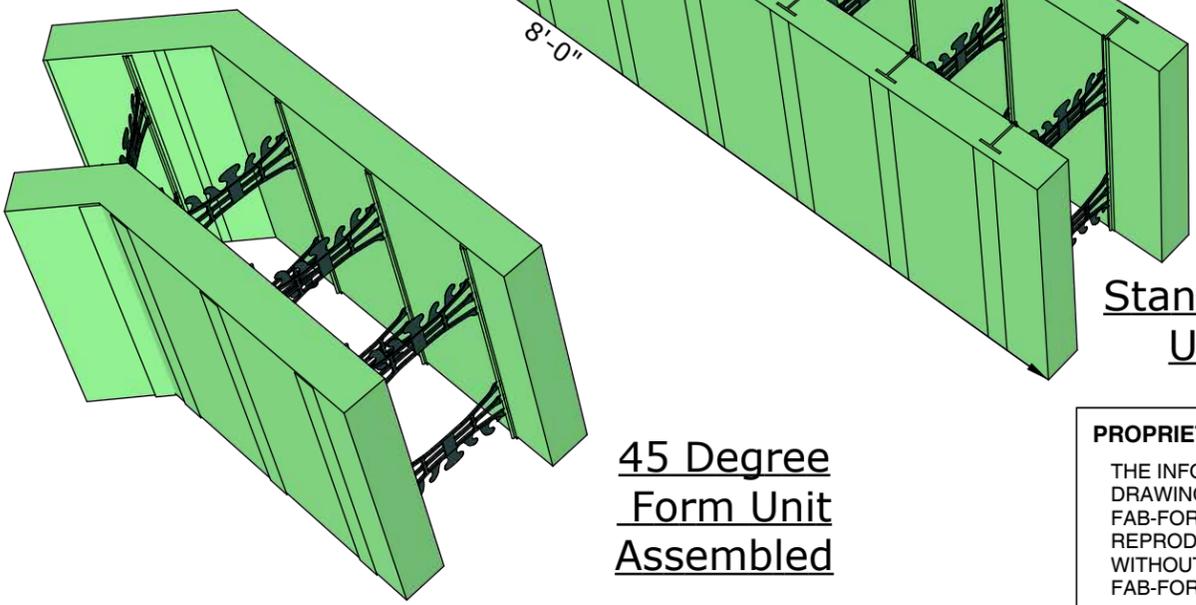

45 Degree Form Unit Assembled

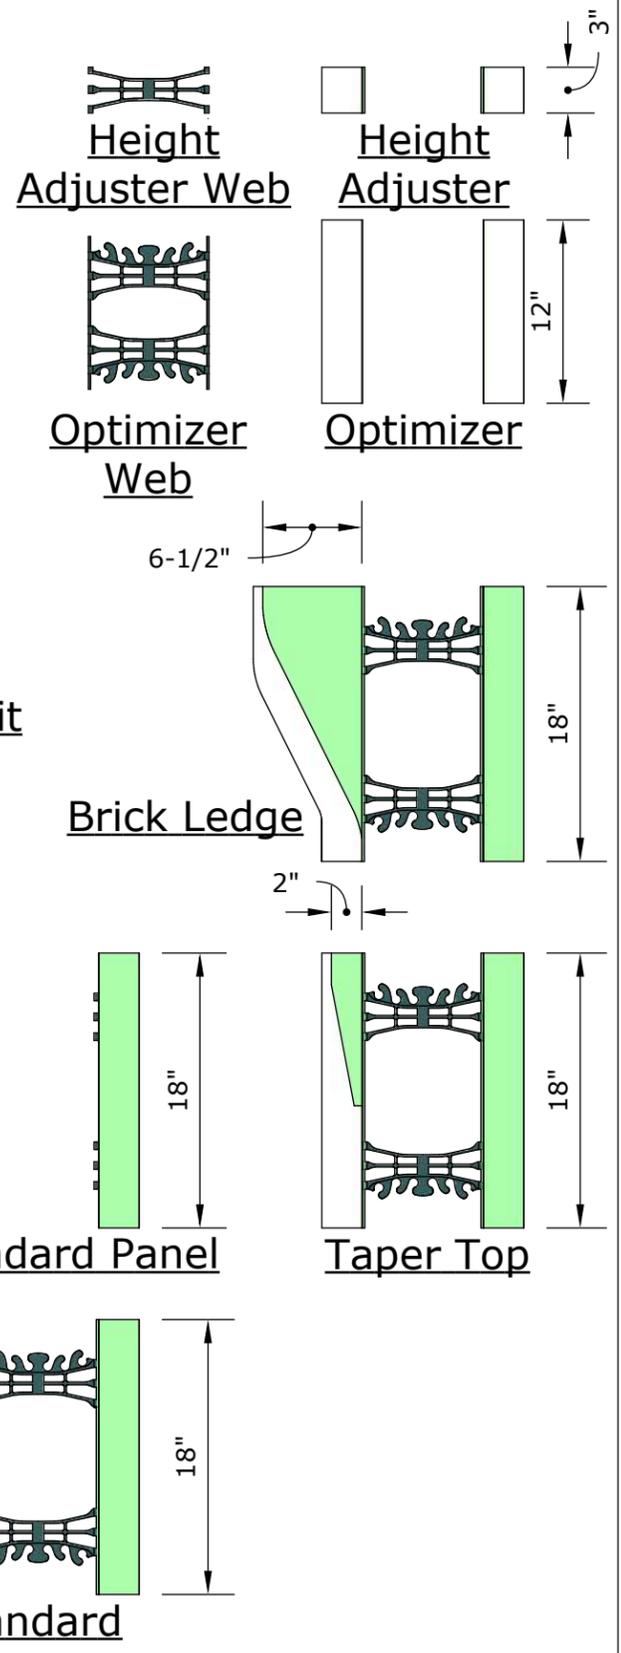

PROPRIETARY AND CONFIDENTIAL
 THE INFORMATION CONTAINED IN THIS DRAWING IS THE SOLE PROPERTY OF FAB-FORM INDUSTRIES LTD. ANY REPRODUCTION IN PART OR AS A WHOLE WITHOUT THE WRITTEN PERMISSION OF FAB-FORM INDUSTRIES IS PROHIBITED

VANCOUVER ICF

www.vancouvericf.com (604)229-9829

DRAWN: SFRG	CHECKED: RF	APPROVED: JF
DO NOT SCALE DRAWING	Drg:Block Types	DATE: 8 Nov 2017

NUDURA ICF BLOCKS	
DRG NO: General Layout	REV: