




STANDARD ICF BLOCK

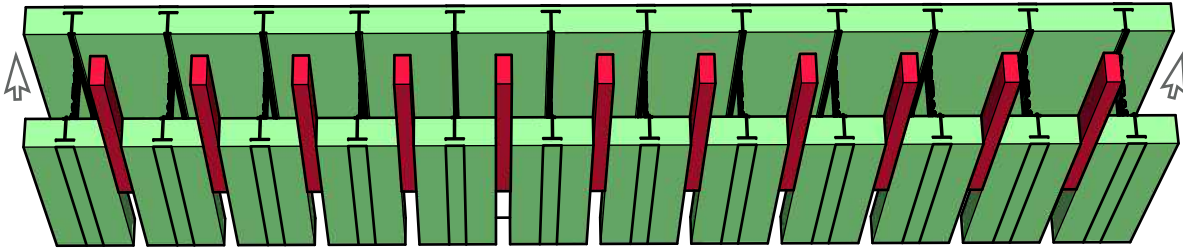

CUT OUT EPS ON
INNER PANEL

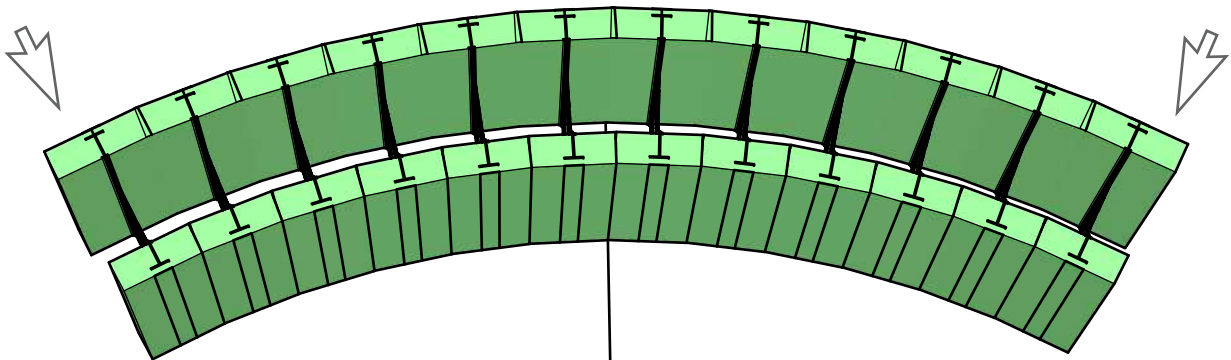

FOAM GLUE INNER
PANEL CUT FACES
FORM OUTER PANEL

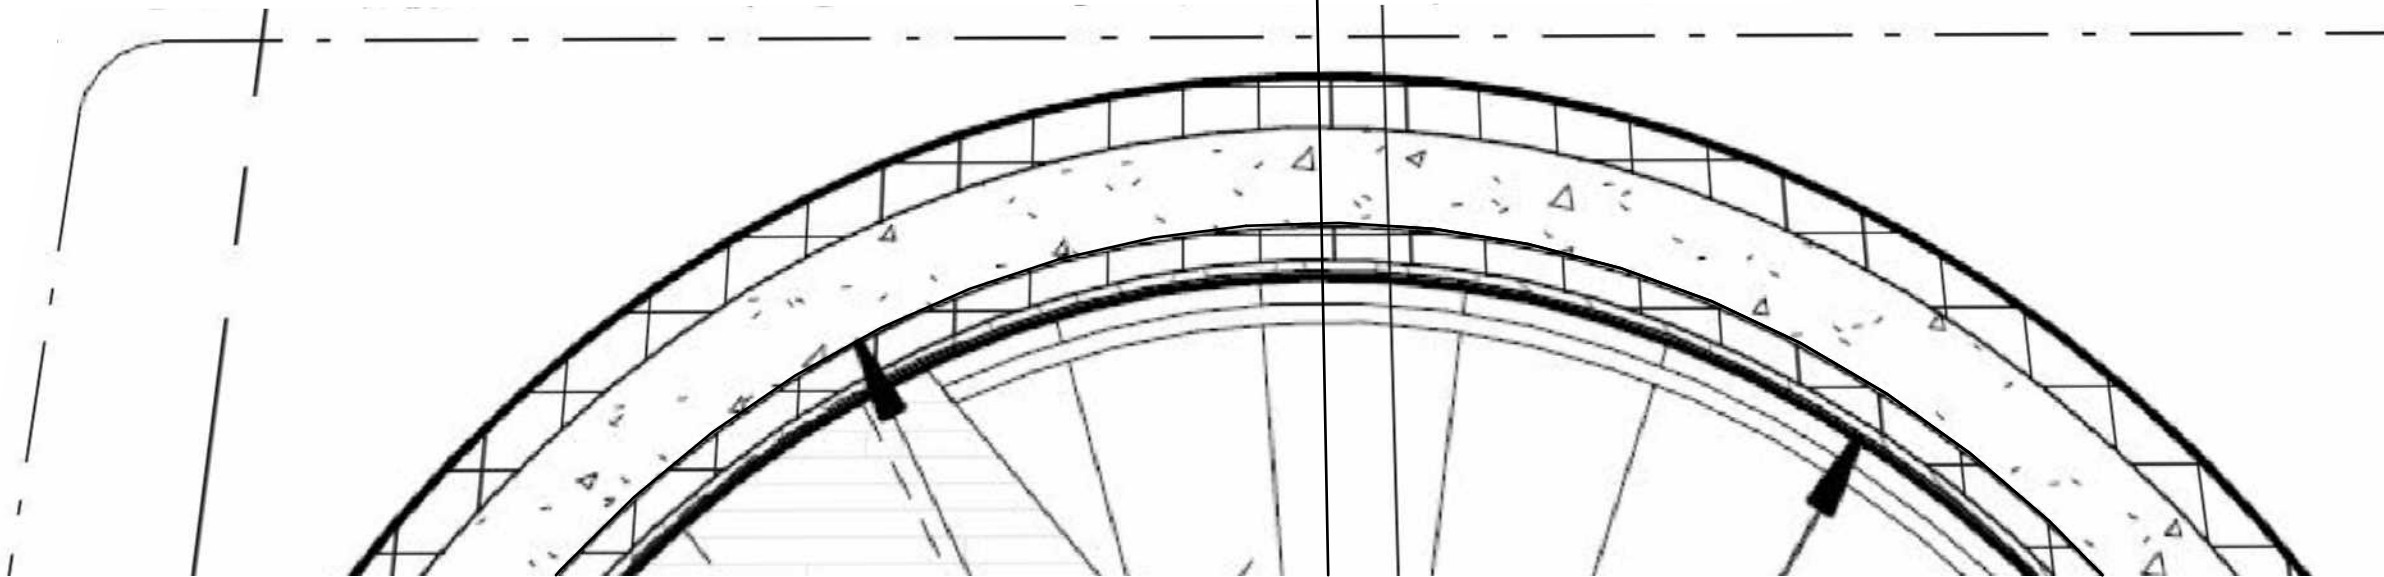

PROPRIETARY AND CONFIDENTIAL
THIS DRAWING IS FOR ESTIMATION
PURPOSES ONLY - DO NOT USE FOR
ANY OTHER REASON
THE INFORMATION CONTAINED IN THIS
DRAWING IS THE SOLE PROPERTY OF
FAB-FORM INDUSTRIES LTD



www.vancouvericf.com

(604)229-9829

DRAWN: SFRG	CHECKED: DX	APPROVED: JF	DATE: 27 Jul 2018
REF: Curved Wall			

CONTACT:	
CO:	
SITE: CURVED NUDURA ICF BLOCK	
DRG NO:	REV:

General Layout