




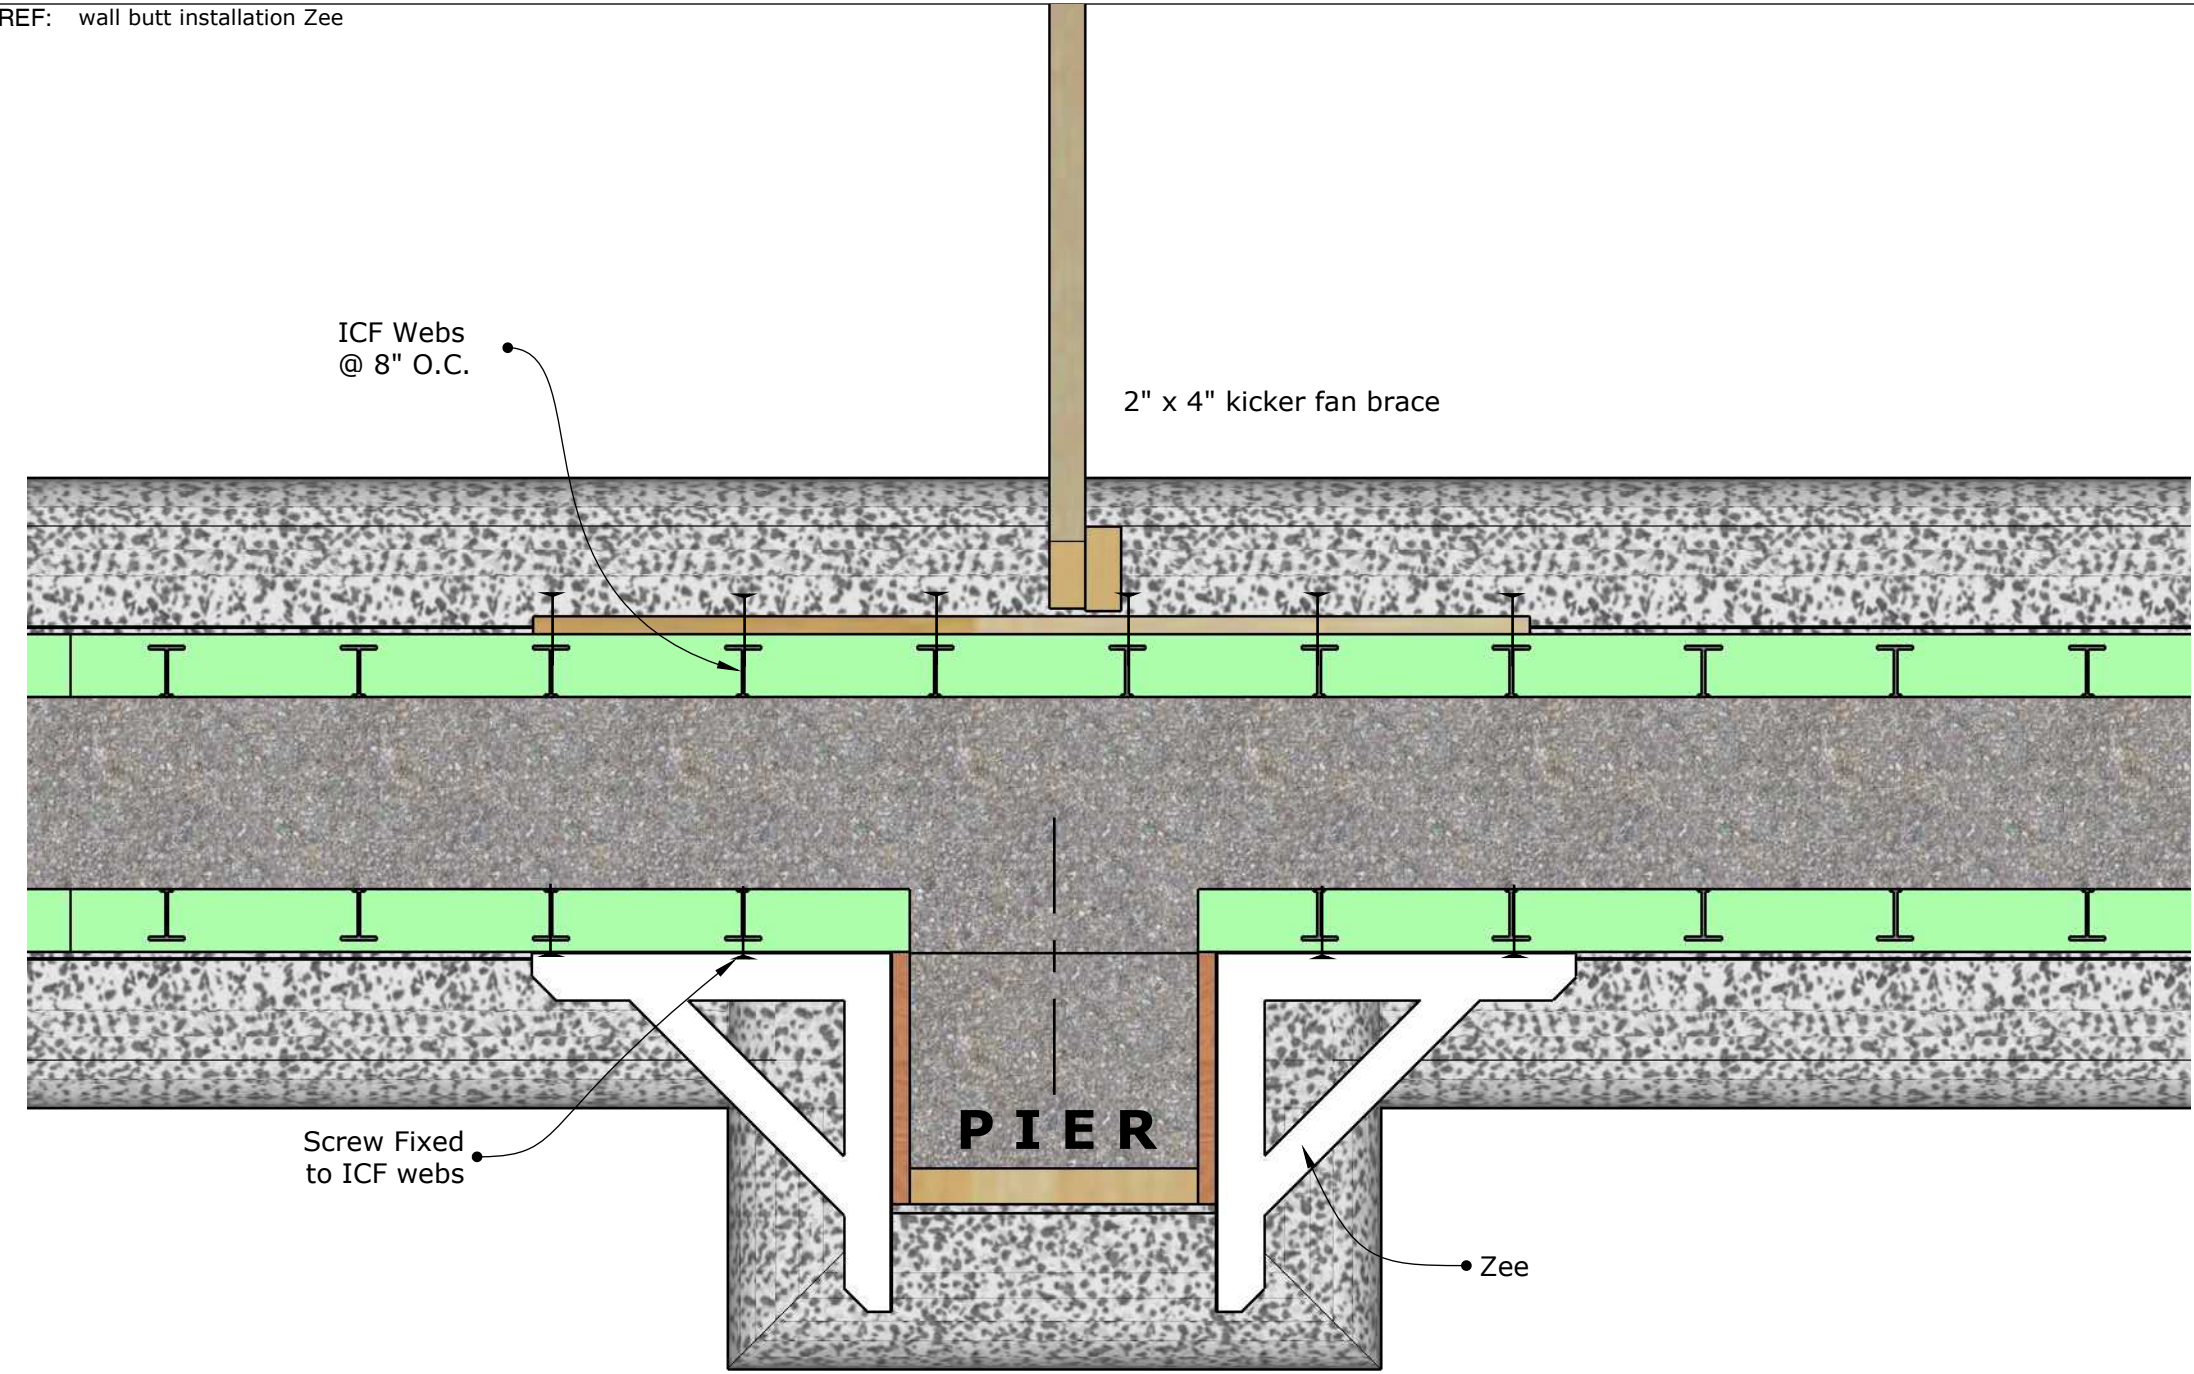


Plan View

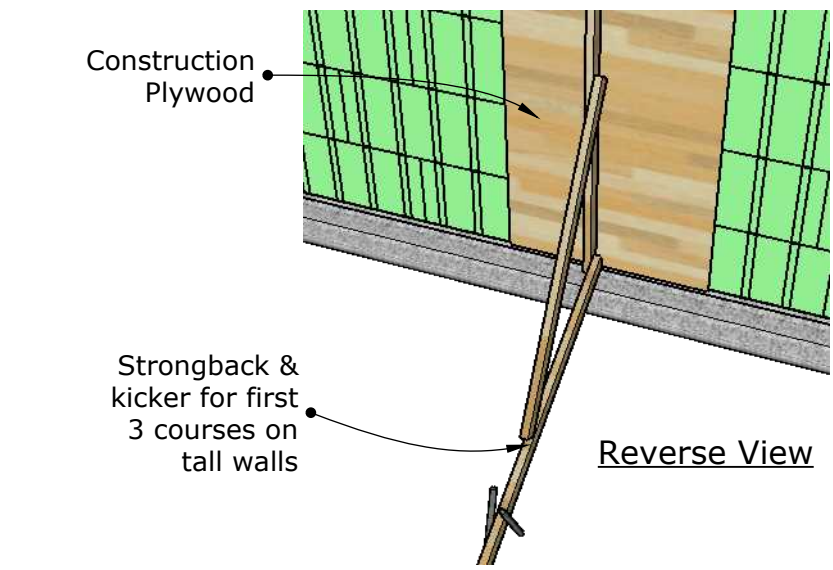

Reverse View

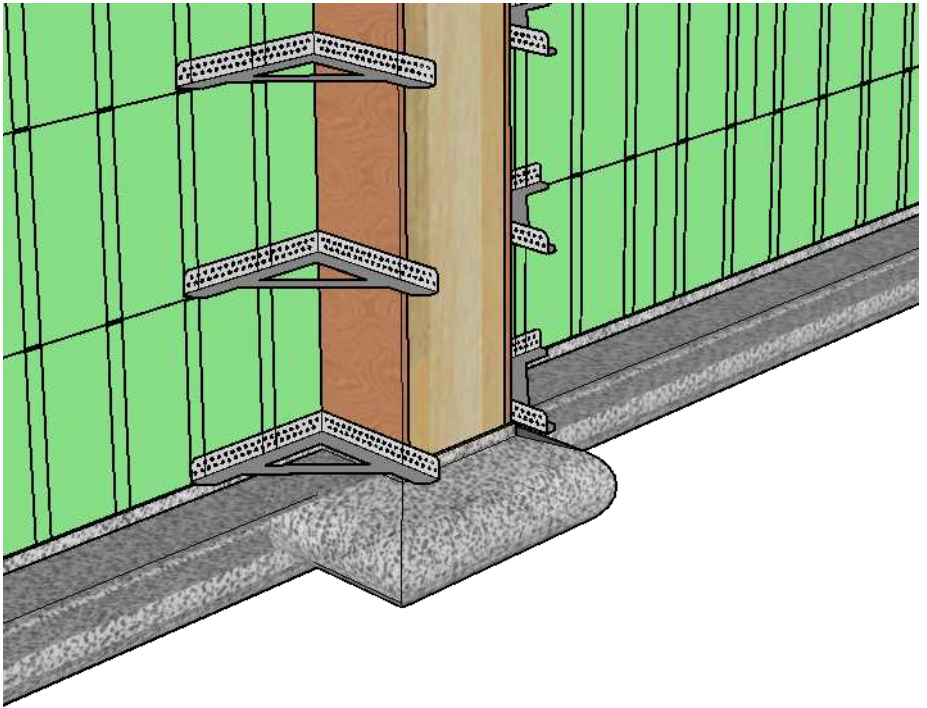

2 Pier Casing Screw Fixed To ICF Webs Ready For Pour

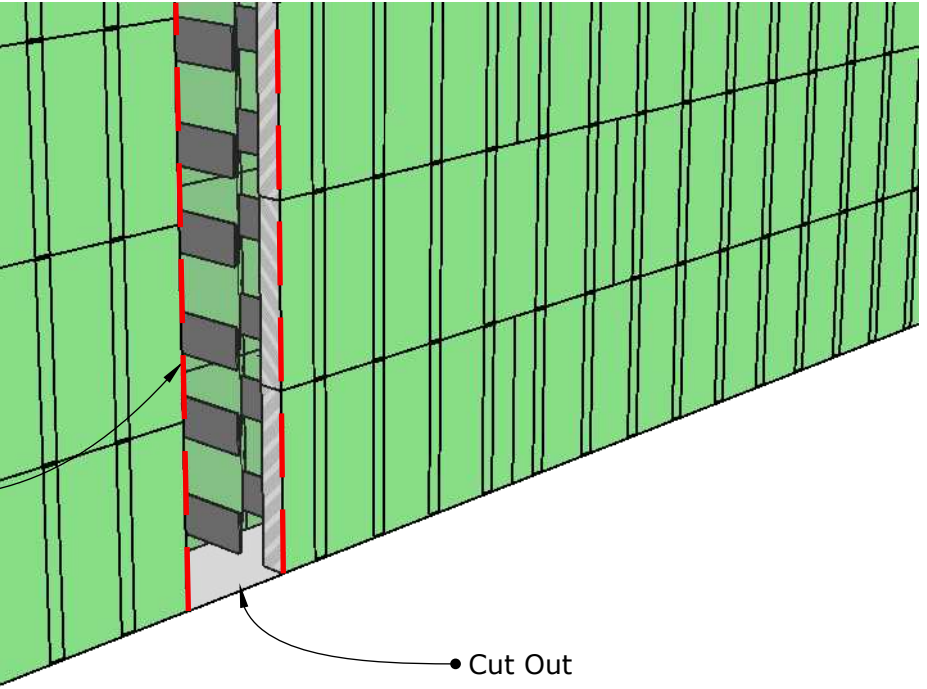

1 Measure & Mark Out Wall Attachment Location

PROPRIETARY AND CONFIDENTIAL THE INFORMATION CONTAINED IN THIS DRAWING IS THE SOLE PROPERTY OF FAB-FORM INDUSTRIES LTD. ANY REPRODUCTION IN PART OR AS A WHOLE WITHOUT THE WRITTEN PERMISSION OF FAB-FORM INDUSTRIES IS PROHIBITED	VANCOUVER ICF www.vancouvericf.com (604)229-9829			TITLE: Pier in ICF Wall	
	DRAWN: SFRG	CHECKED: RF	APPROVED: JF	DRG NO:	REV:
	DO NOT SCALE DRAWING	WEIGHT:	DATE:	General Layout	