




REF:

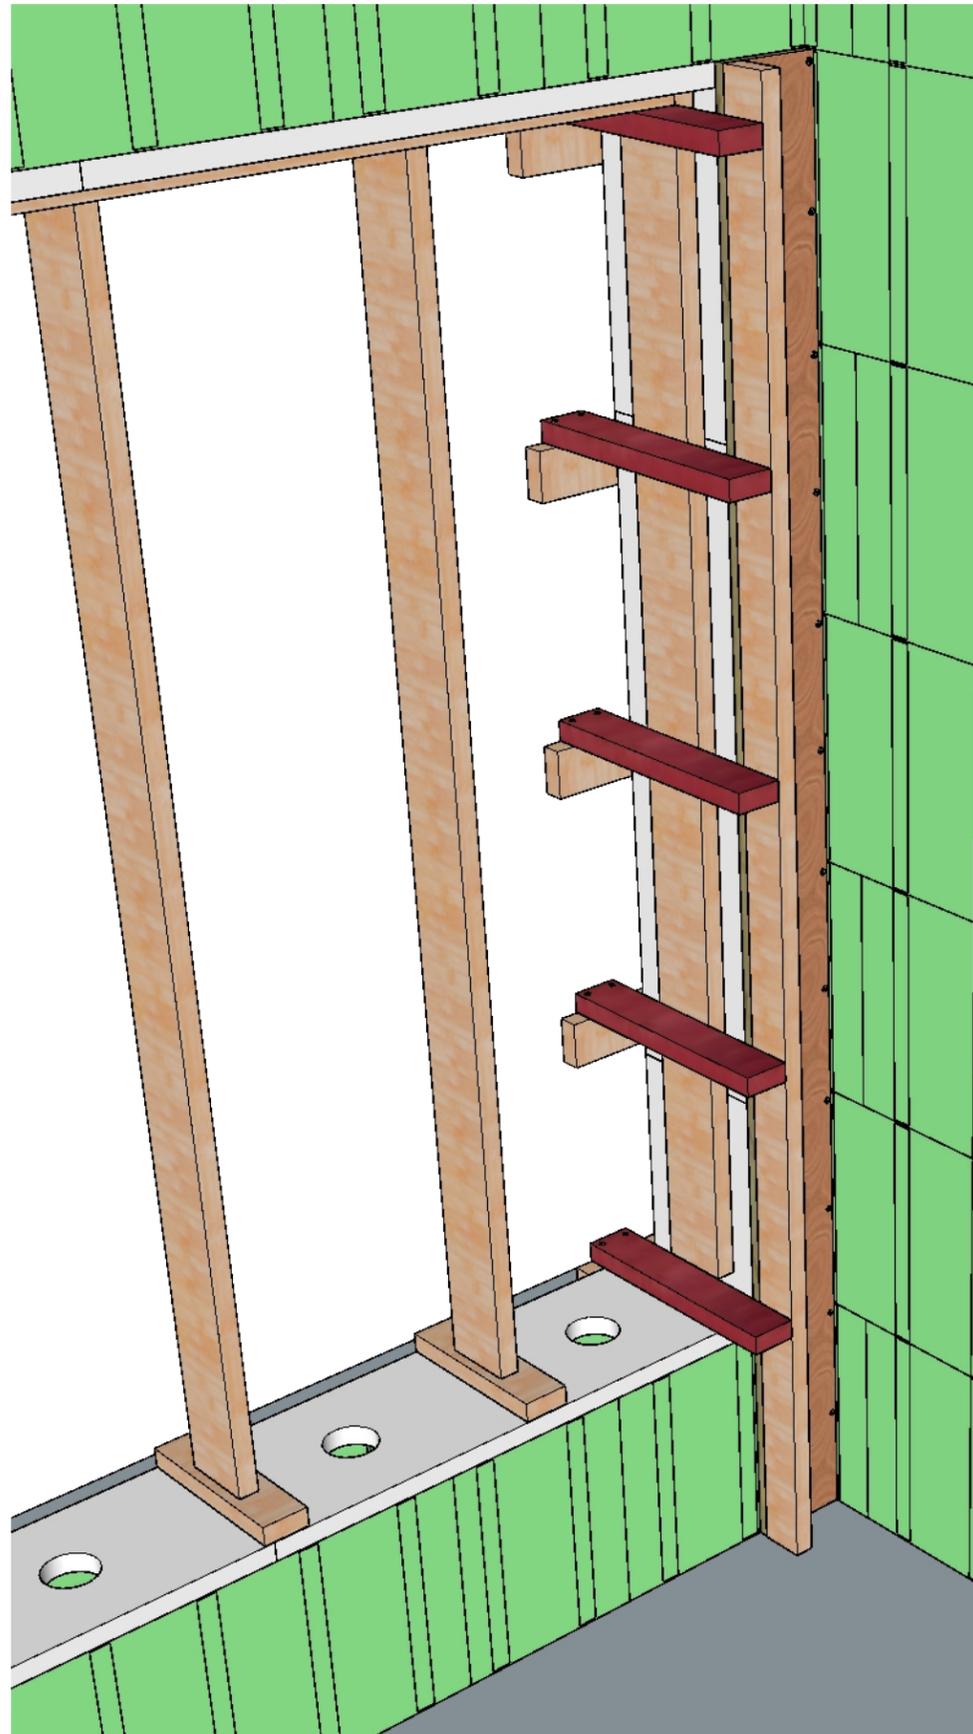


INSIDE VIEW

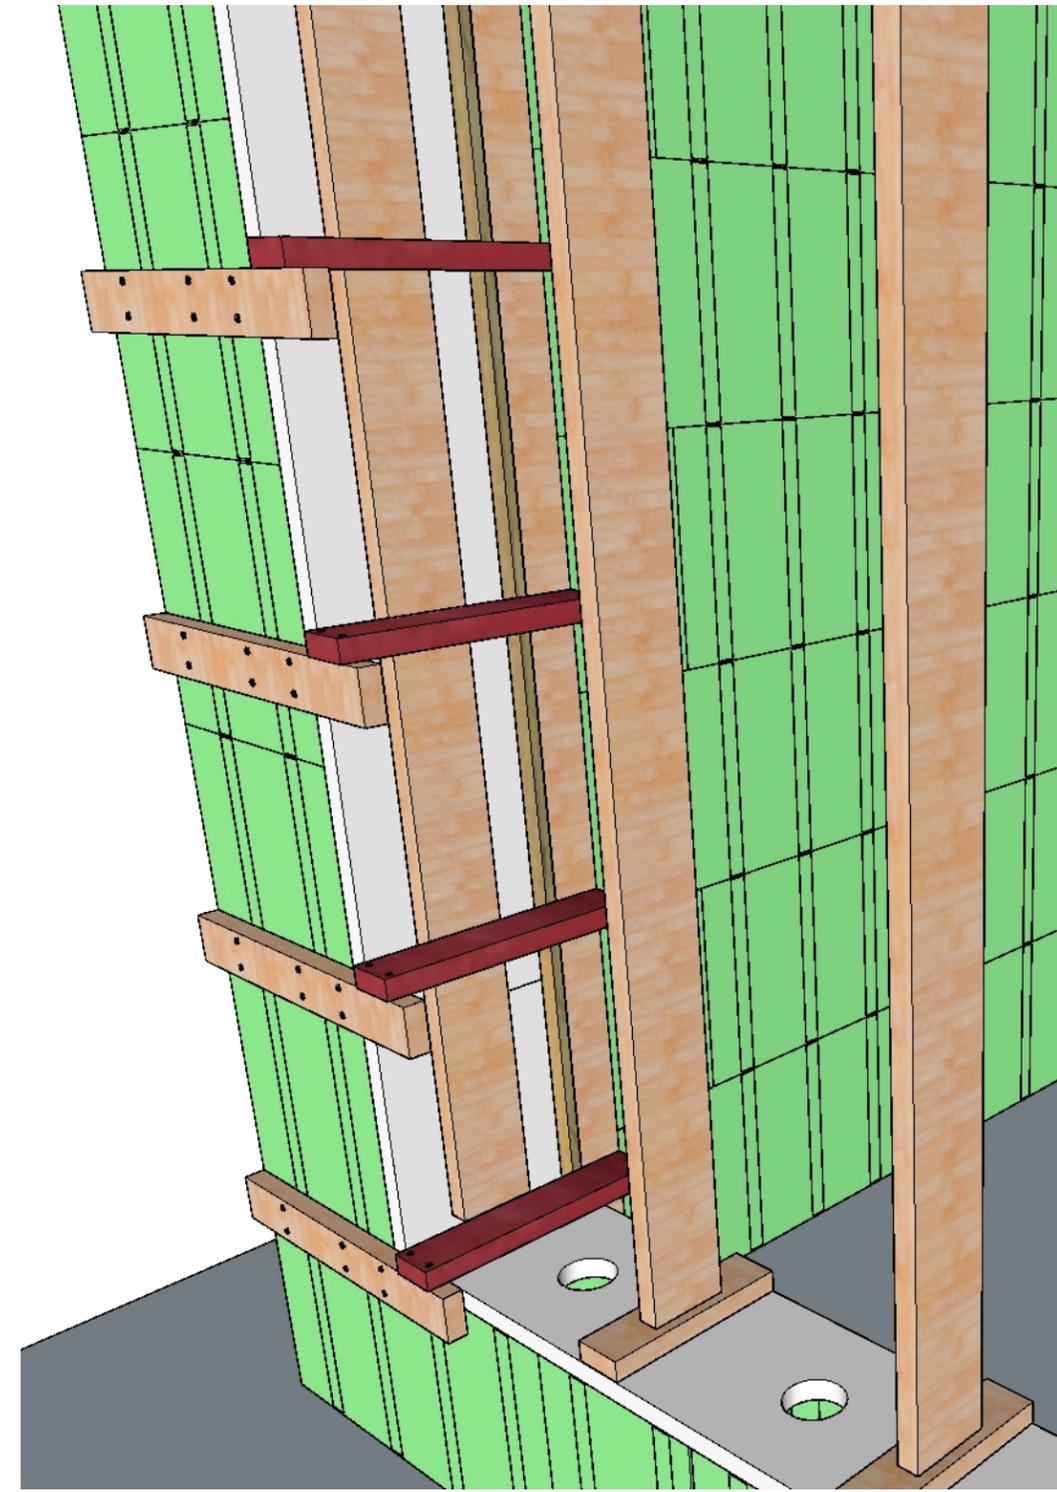


OUTSIDE VIEW

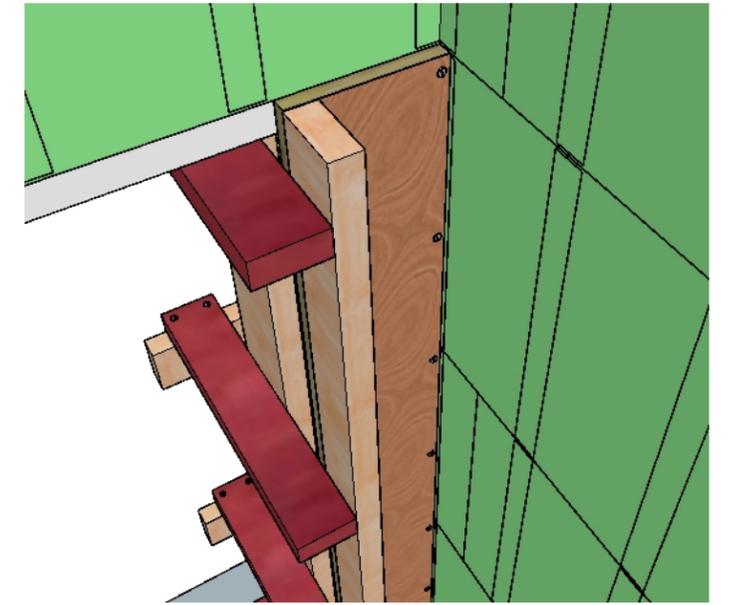

DETAIL VIEW

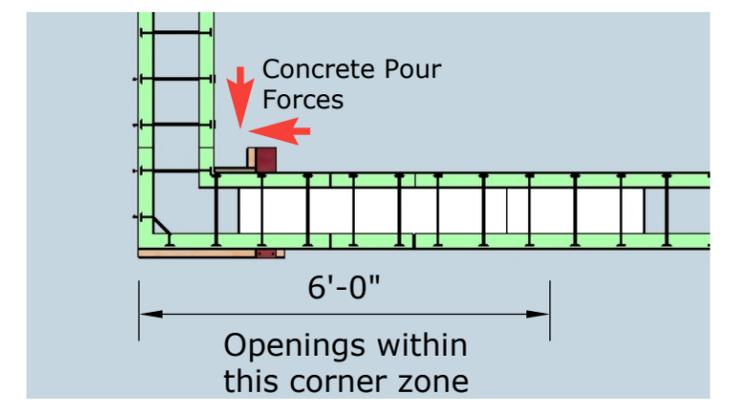

PLAN

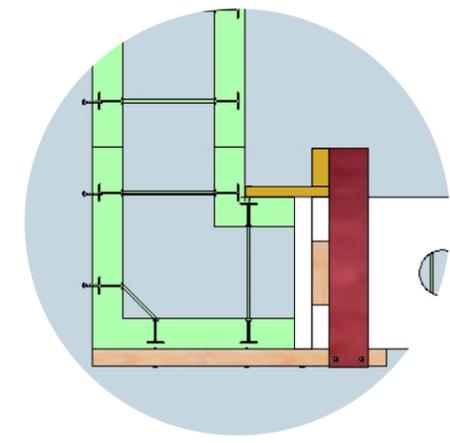

SECTION

**PROPRIETARY AND CONFIDENTIAL**  
 THIS DRAWING IS FOR ESTIMATION  
 PURPOSES ONLY - DO NOT USE FOR  
 ANY OTHER REASON  
 THE INFORMATION CONTAINED IN THIS  
 DRAWING IS THE SOLE PROPERTY OF  
 FAB-FORM INDUSTRIES LTD



www.vancouvericf.com (604)229-9829  
 DRAWN: SFRG CHECKED: DX APPROVED: JF DATE: 12 Oct 2018  
 REF: Reinforcing Opening at Corner

TITLE: For Openings within  
 6 ft of Corners  
 DRG NO: General Layout REV: