



INSIDE VIEW

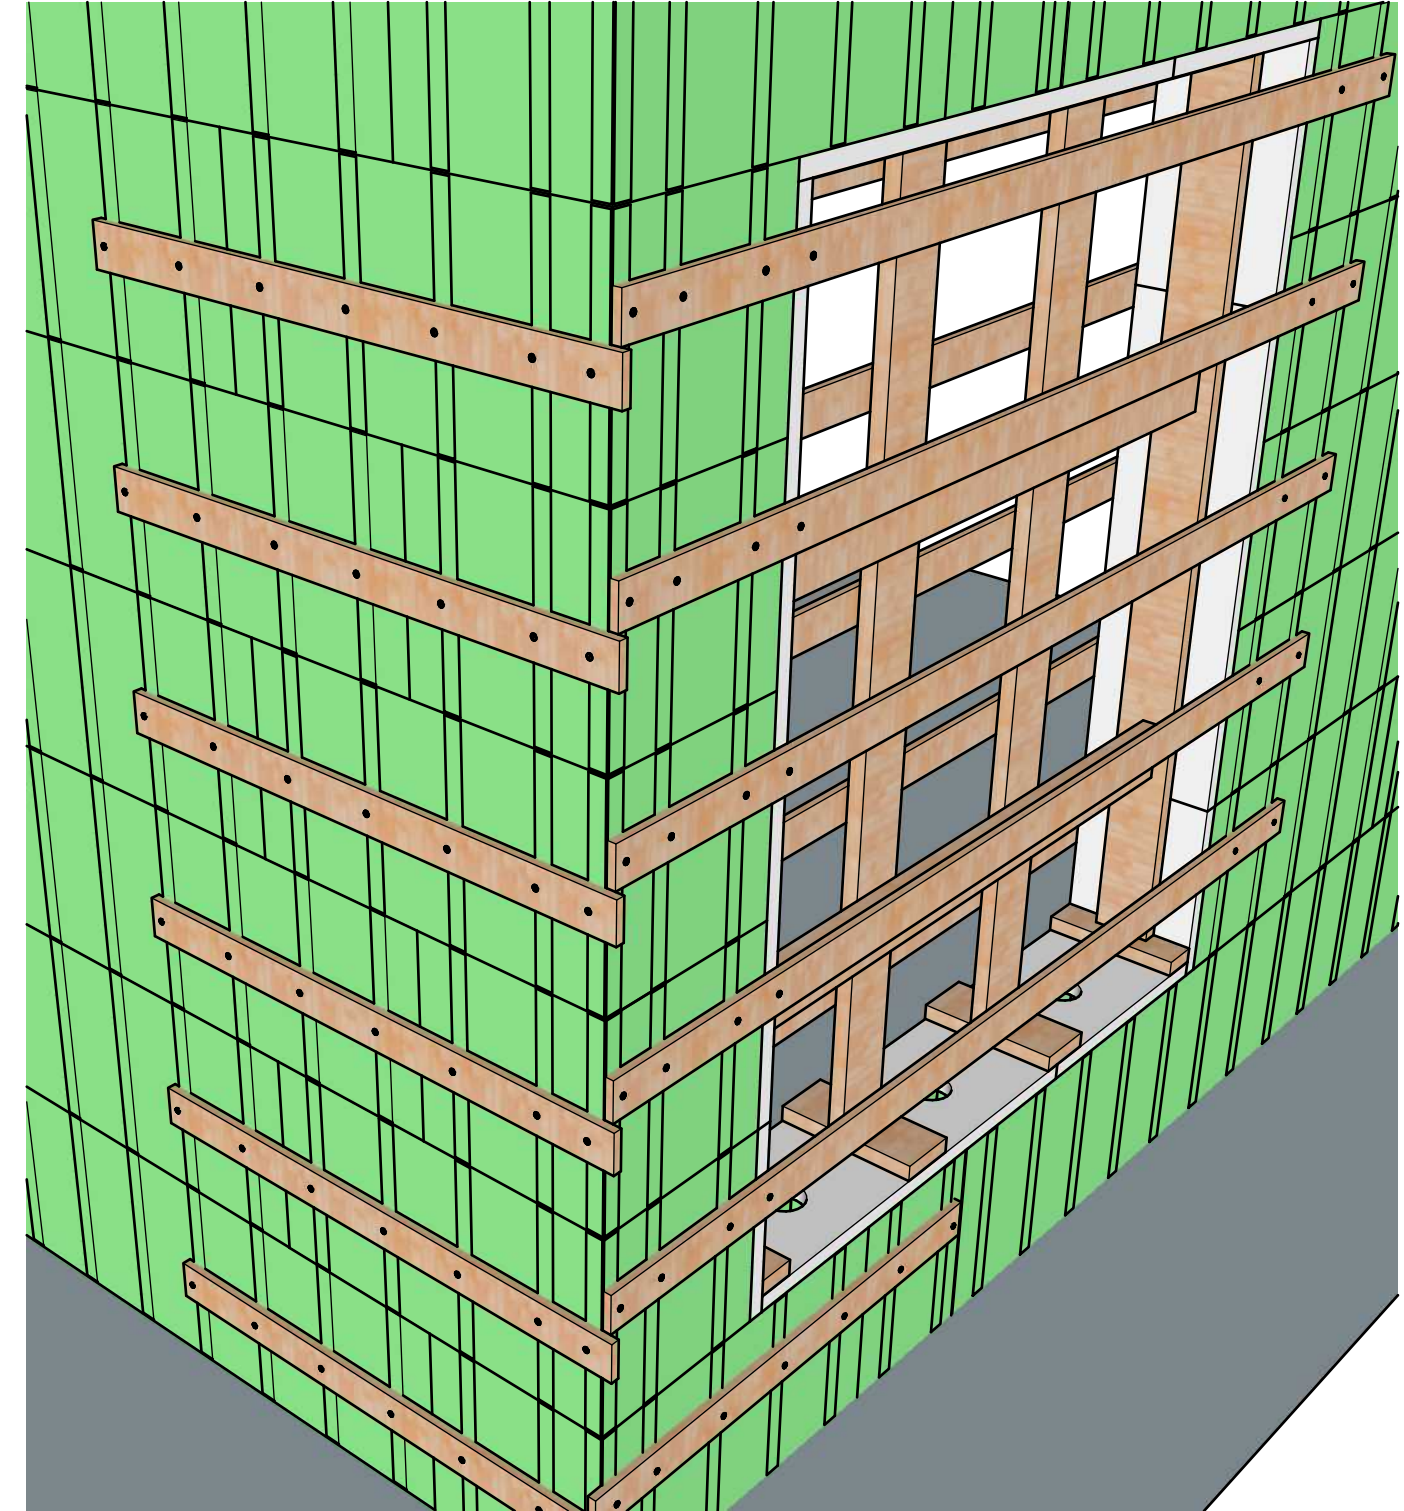

OUTSIDE VIEW

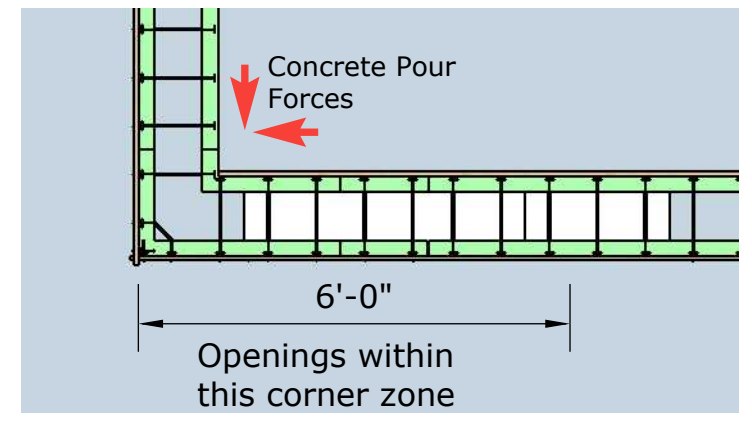

PLAN

PROPRIETARY AND CONFIDENTIAL
 THIS DRAWING IS ADVISORY
 PURPOSES ONLY - USE WITH
 DUE UNDERSTANDING
 THE INFORMATION CONTAINED IN THIS
 DRAWING IS THE SOLE PROPERTY OF
 FAB-FORM INDUSTRIES LTD



www.vancouvericf.com (604)229-9829
 DRAWN: SFRG CHECKED: DX APPROVED: JF DATE: 14 Jun 2019
 REF: Reinforcing Opening at Corner Alternative 1a

TITLE: For Openings within
 6 ft of Corners - Alternative
 DRG NO: General Layout REV: