
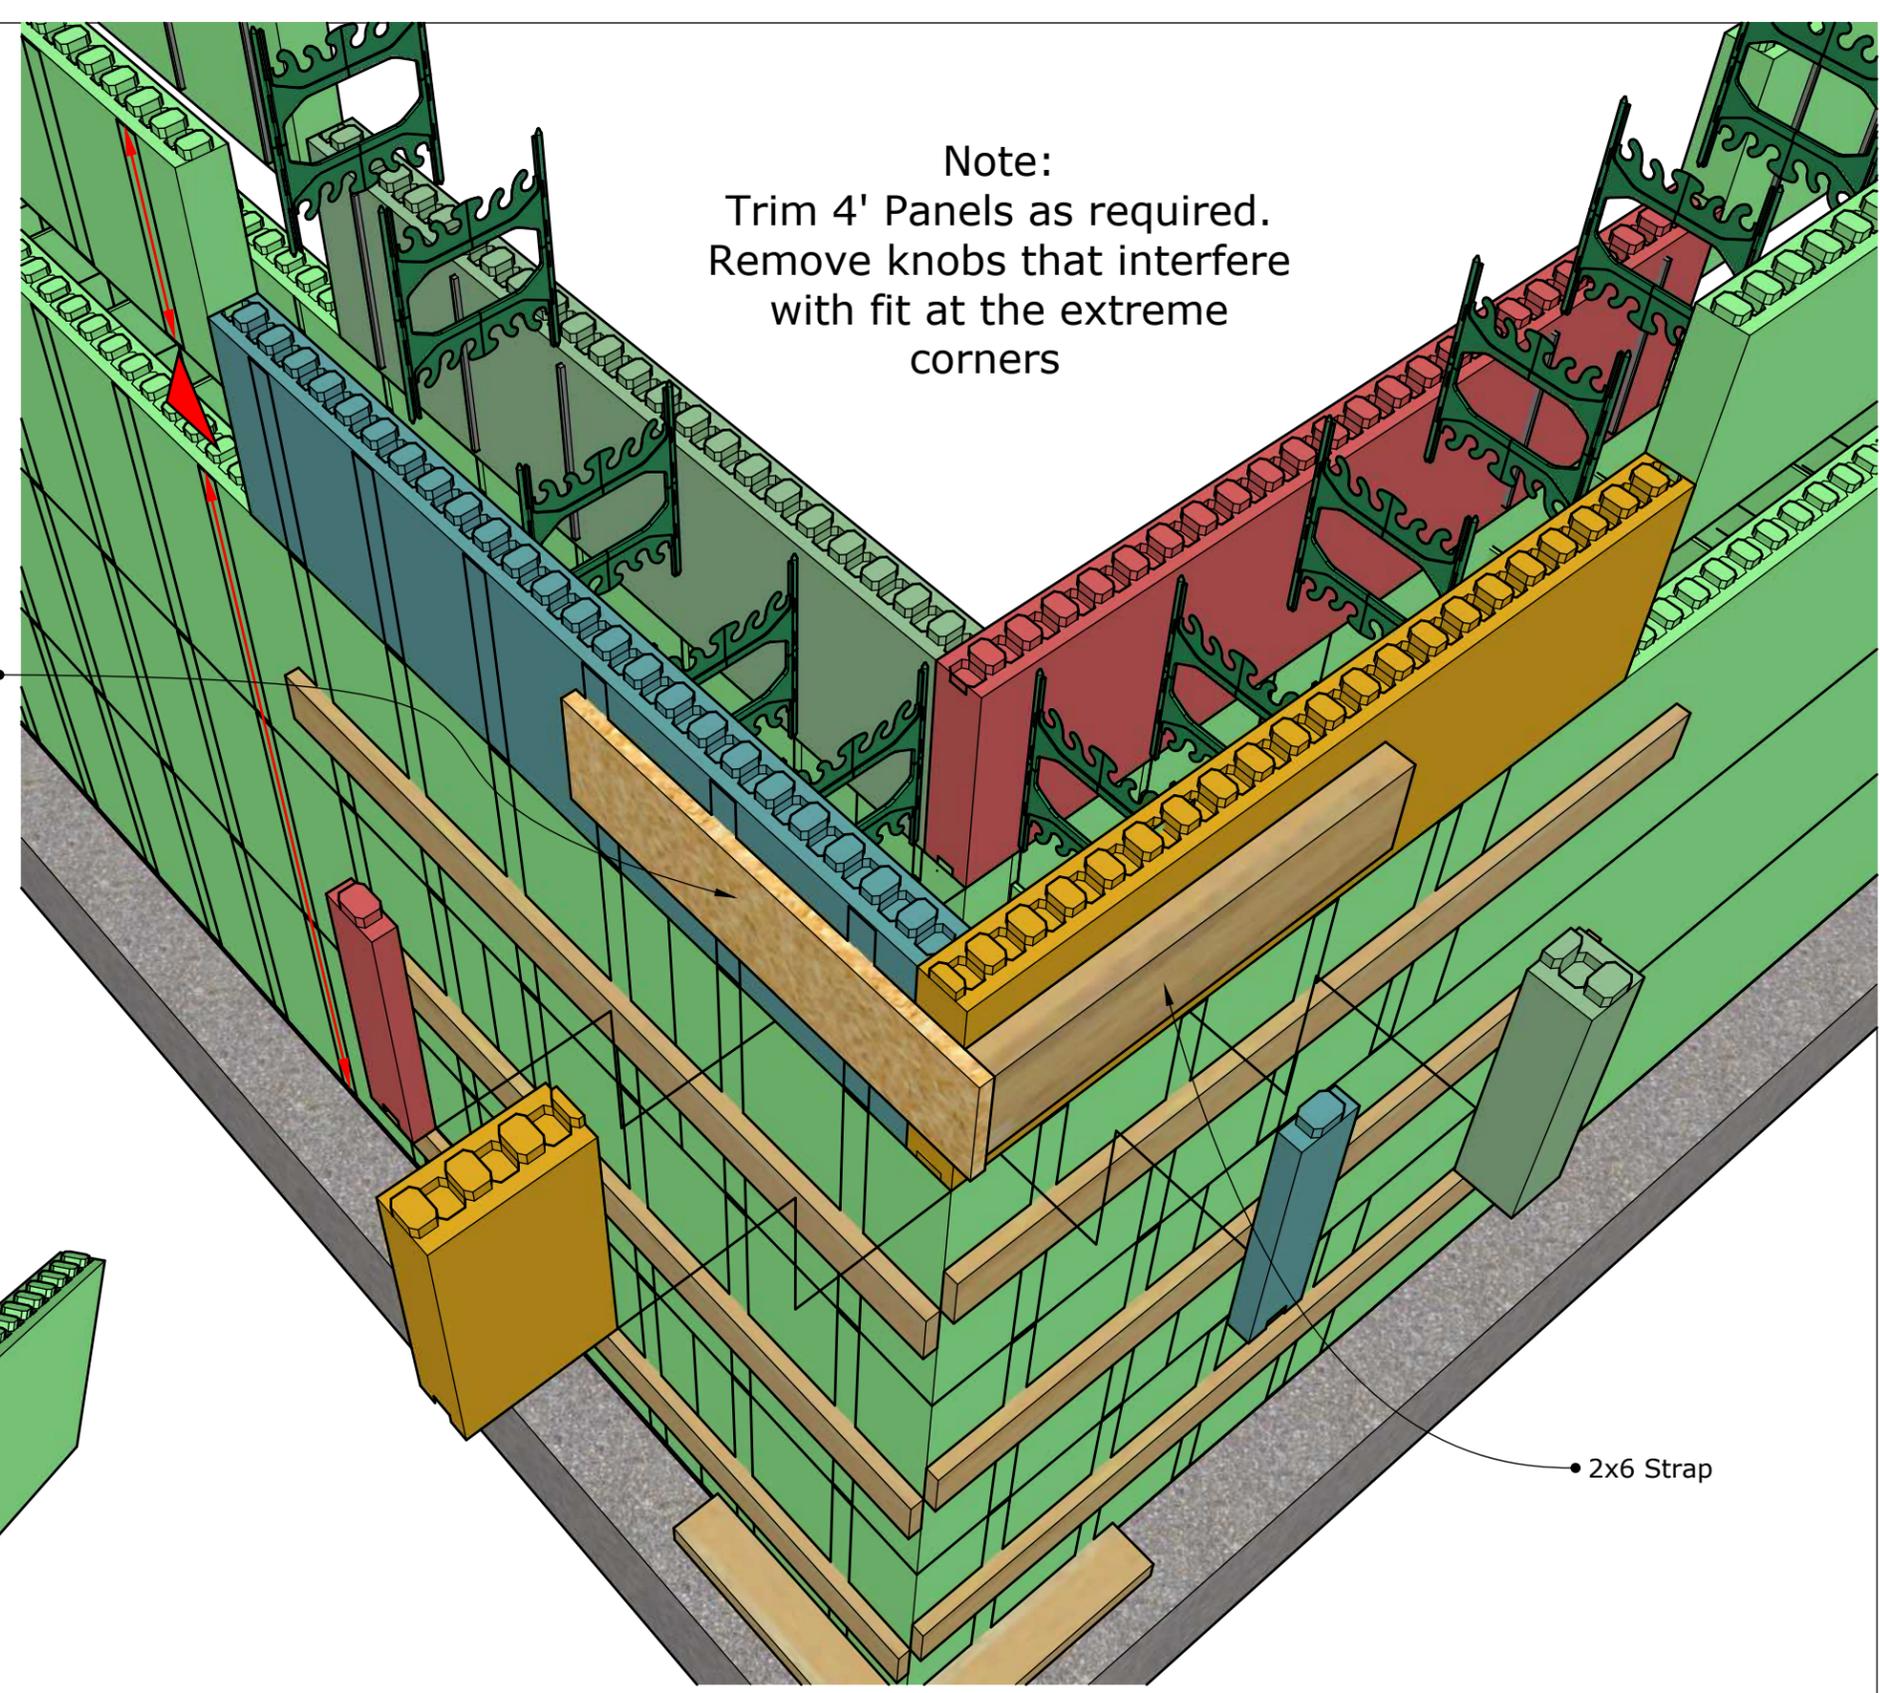


REF:

ALWAYS ENSURE THAT WEBS LINE THROUGH!

Note:
Trim 4' Panels as required.
Remove knobs that interfere with fit at the extreme corners

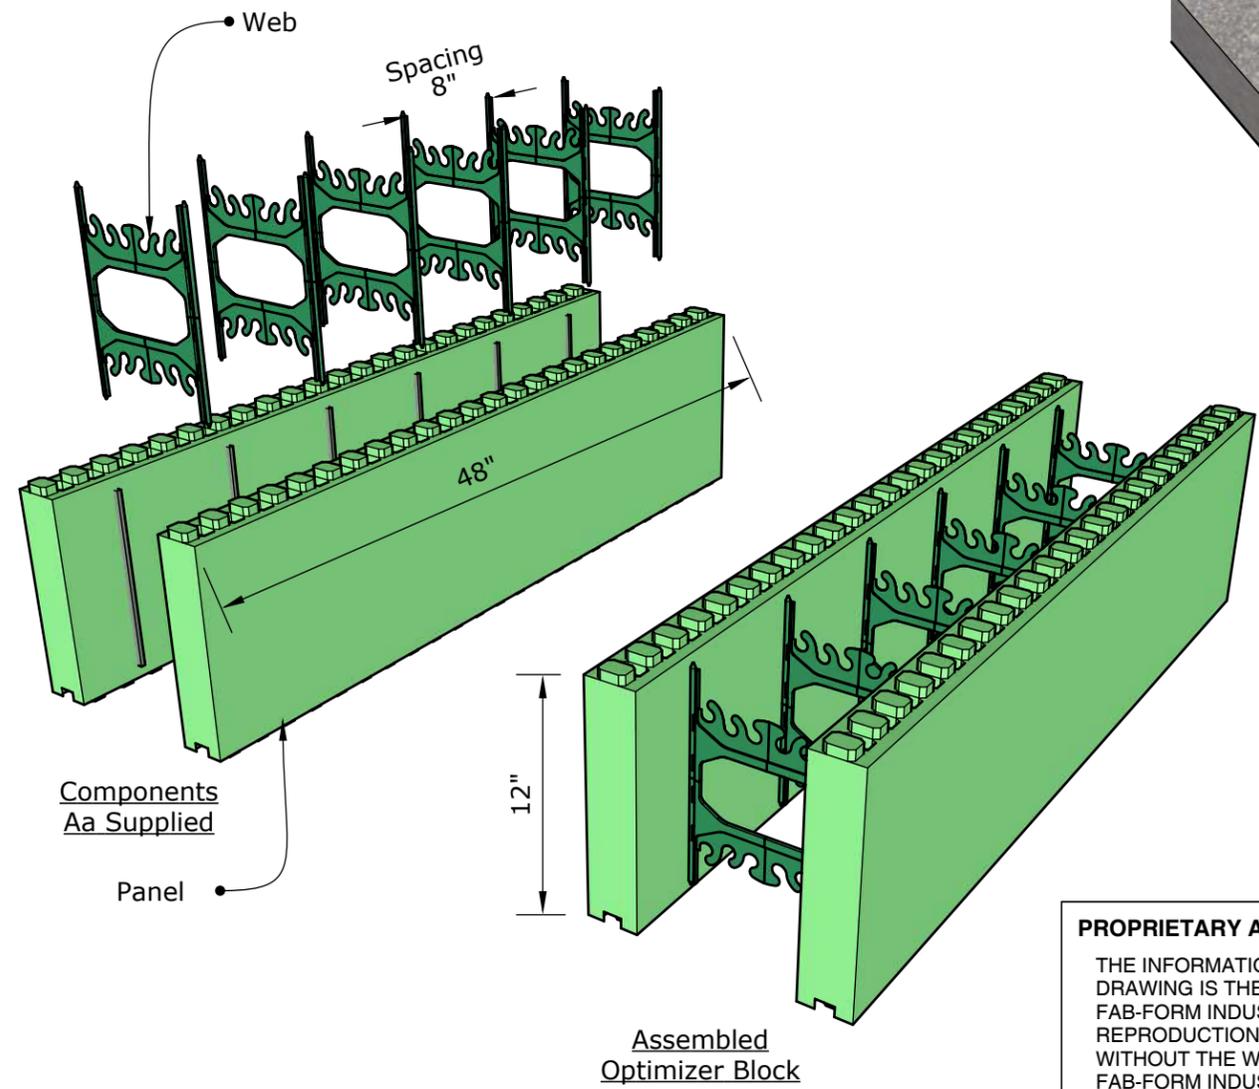

PROPRIETARY AND CONFIDENTIAL
 THE INFORMATION CONTAINED IN THIS DRAWING IS THE SOLE PROPERTY OF FAB-FORM INDUSTRIES LTD. ANY REPRODUCTION IN PART OR AS A WHOLE WITHOUT THE WRITTEN PERMISSION OF FAB-FORM INDUSTRIES IS PROHIBITED



www.vancouvericf.com (604)229-9829

DRAWN: SFRG CHECKED: DX APPROVED: JF DATE: 11 Apr 2018

REF: Optimizer Corner Rev 1

TITLE: Optimizer Corner

DRG NO: General Layout REV: