

PEEL & STICK INSTALLATION

PREPARATION

1 After pouring concrete, use a garden hose to wash down ICF walls. ALLOW TO DRY BEFORE INSTALLING!

1a ALTERNATIVELY Brush down ICF walls to remove dust & dirt

1b IF the ICF has been exposed to sunlight for long periods, has discoloured & become powdery on the surface, PRIMER should be used

INTERNAL CORNERS
Cut 16" to 24" by full width strips. Fold in half. Start at the bottom & after removing the paper backing, install, in shingle fashion up the wall. Apply equally & evenly to both sides. Make sure to apply into the corners to no air pockets are left behind.


EXTERNAL CORNERS
Cut full width to height required. Fold in half. Start at the top & after removing the paper backing, install, downwards. Apply equally & evenly to both sides. Make sure to apply into the corners to no air pockets are left behind.

WORKING TEMPERATURE 2°-38° C (35°-100° F)
ALWAYS USE SCREWS NOT NAILS!
USE 2 PEOPLE.
INSTALL ONLY ON DRY SURFACES.
ENSURE FULL CONTACT WITH WALL SURFACE
BEHIND USING HAND OR PLASTIC ROLLER

The top edge of the membrane and where the membrane meets with the concrete footing must be sealed with a mastic/sealant which is compatible with polystyrene. Use siding batten to top edge to prevent peeling away

Hardieplank or similar material to protect exposed above grade ICF

Intall dimple board per manufacturer's instructions

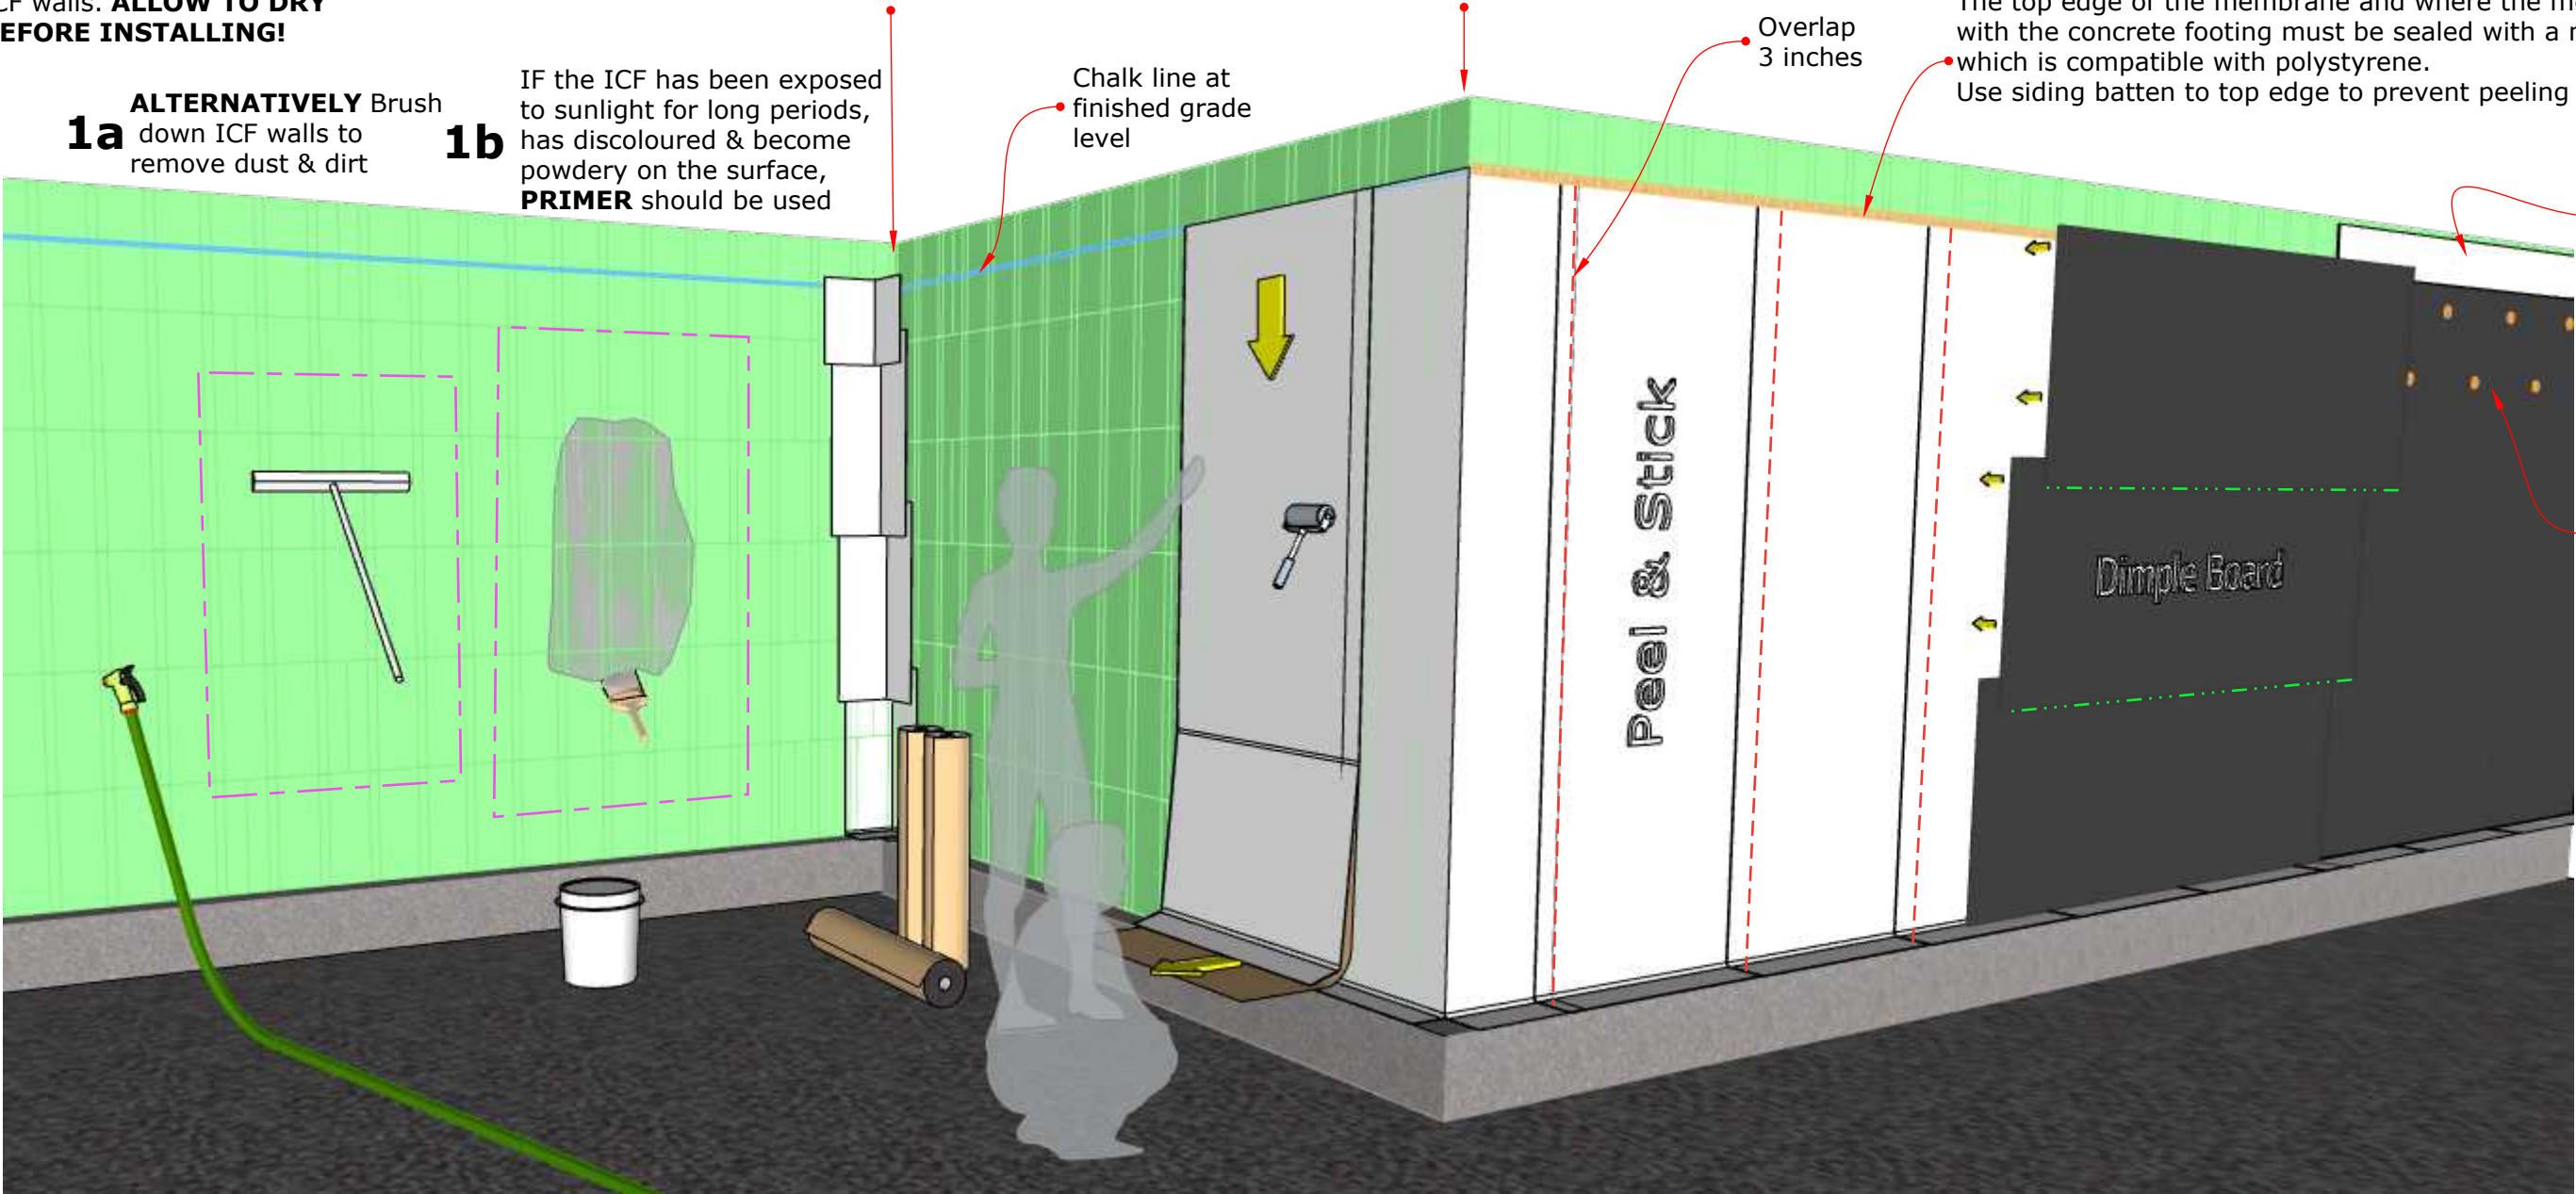

PEEL & STICK: Self-adhesive waterproofing membrane specifically for application to ICF. It is designed for below grade use only. Supplied in rolls, 36" wide. Coverage 225 sq ft, 210 sq ft net.

protect Peel & Stick from moisture, dust & general wear & tear. Store rolls in a cool, dry location, not in direct ground contact and protect with a tarp to prevent exposure until ready

PROPRIETARY AND CONFIDENTIAL
THIS DRAWING IS FOR ESTIMATION PURPOSES ONLY - DO NOT USE FOR ANY OTHER REASON
THE INFORMATION CONTAINED IN THIS DRAWING IS THE SOLE PROPERTY OF FAB-FORM INDUSTRIES LTD

				(604)229-9829	
www.vancouvericf.com					
DRAWN: SFRG		CHECKED: DX		APPROVED: JF	
DATE: 16 Sep 2025					
REF: Peel & Stick & Dimpleboard Installation Raster					

VANCOUVER
ICF

Damproofing
Below Grade