


Cutouts Between
ICF 8 inch Webs

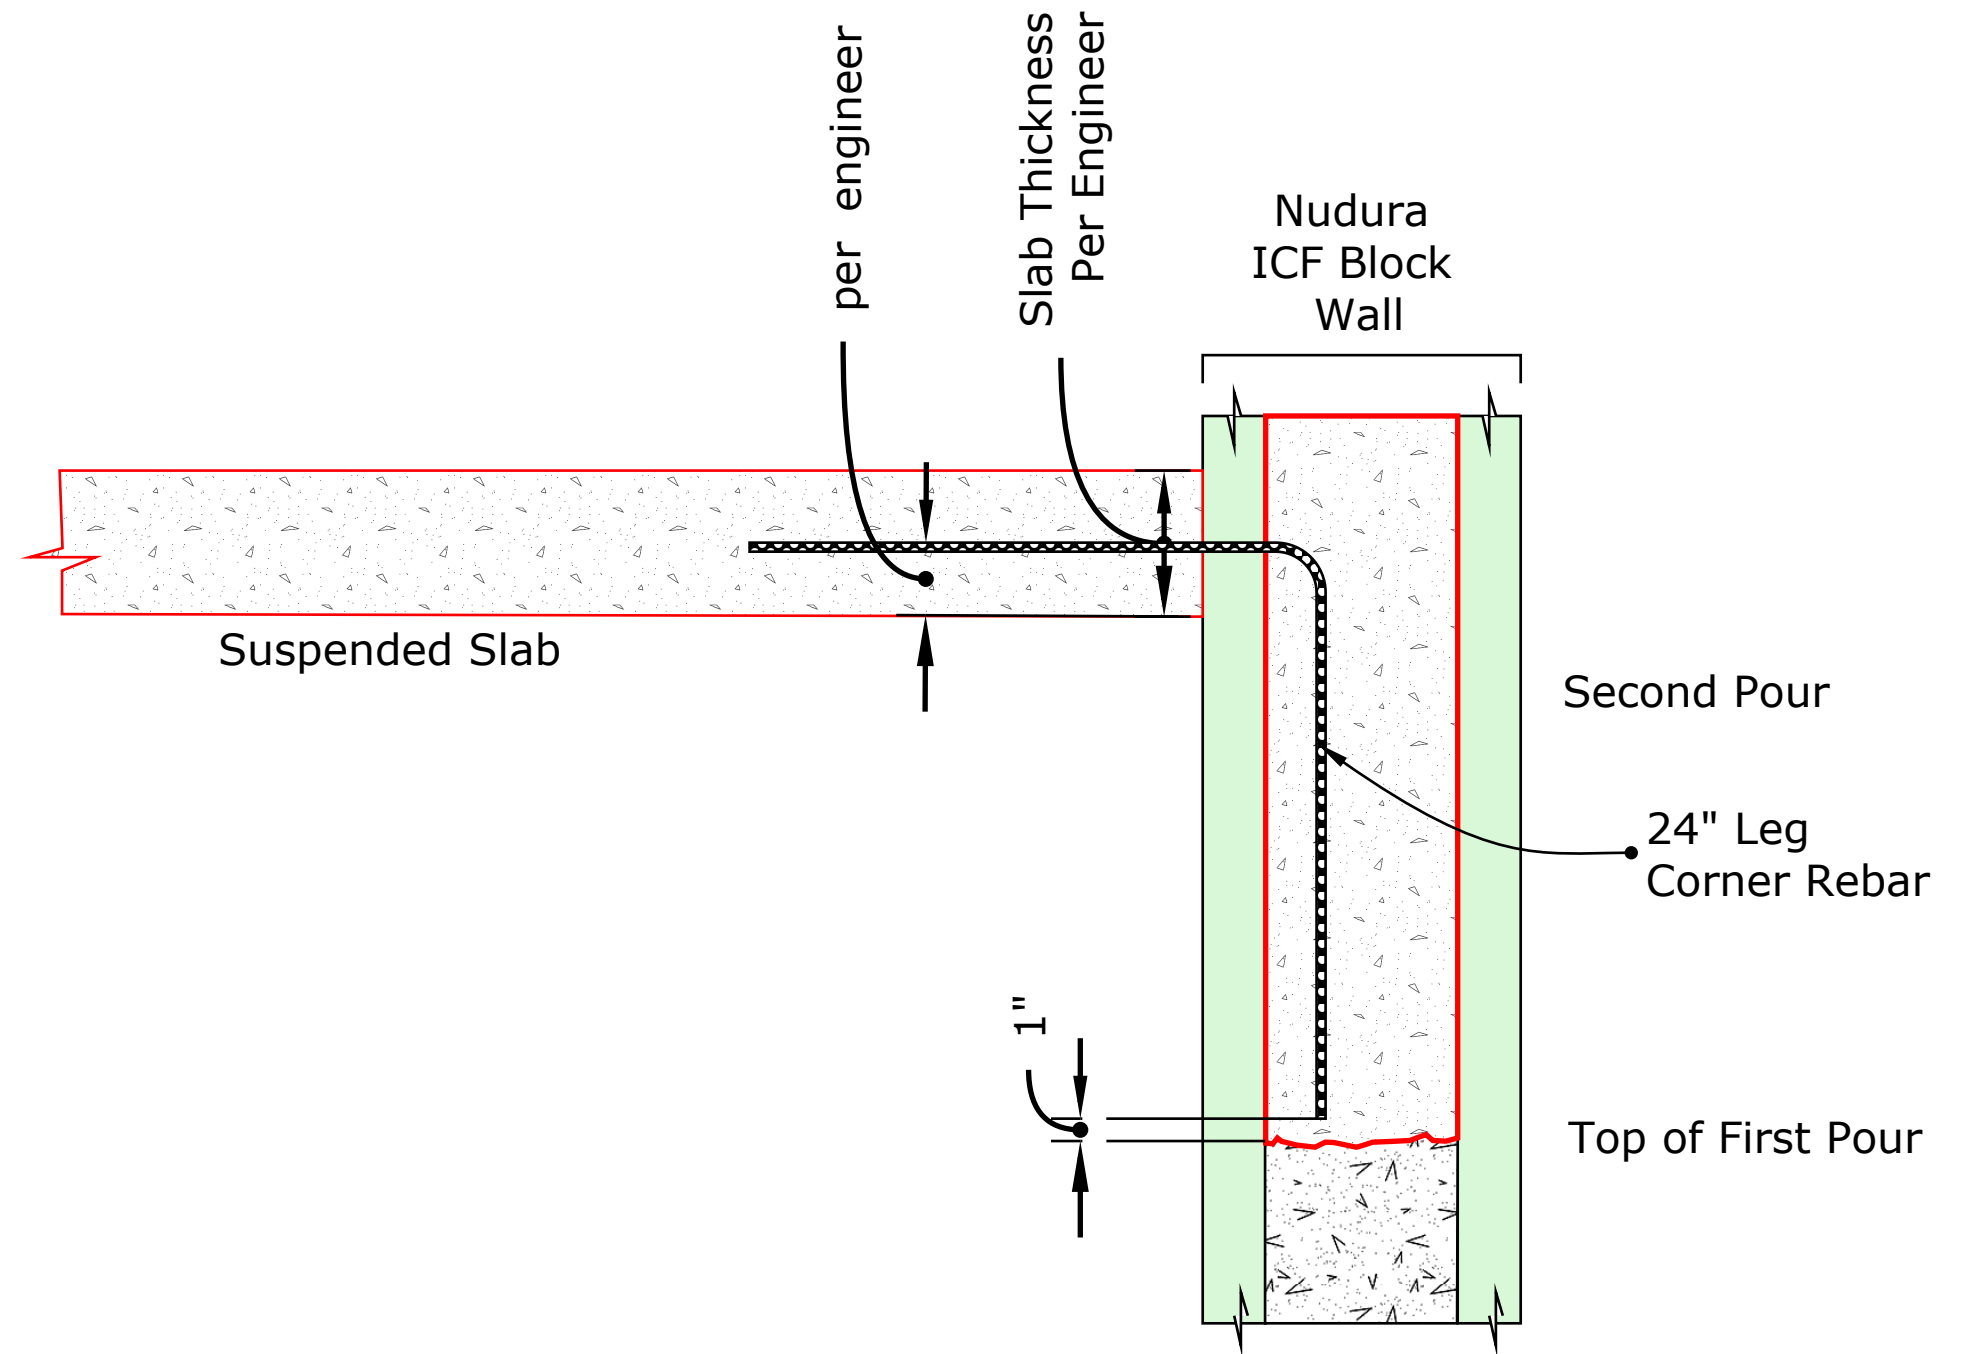

<div>PROPRIETARY AND CONFIDENTIAL</div> <div>THE INFORMATION CONTAINED IN THIS DRAWING IS THE SOLE PROPERTY OF FAB-FORM INDUSTRIES LTD. ANY REPRODUCTION IN PART OR AS A WHOLE WITHOUT THE WRITTEN PERMISSION OF FAB-FORM INDUSTRIES IS PROHIBITED</div>	<div>VANCOUVER ICF</div> <div>www.vancouvericf.com (604)229-9829</div>			<div>Suspended Slab Installation</div>		
	DRAWN: SFRG	CHECKED: DX	APPROVED: JF		DRG NO: General Layout	REV:
	DO NOT SCALE DRAWING	Suspended Slab				
	DATE: 19 Oct 2020					